



PANDA EXPRESS, INC.
1683 Walnut Grove Ave.
Rosemead, California
91770
Telephone: 626.799.9898
Facsimile: 626.372.8288

All ideas, designs, arrangement and plans indicated or represented by this drawing are the property of Panda Express Inc. and were created for use on this specific project. None of these ideas, designs, arrangements or plans may be used by or disclosed to any person, firm, or corporation without the written permission of Panda Express Inc.

REVISIONS:	

ISSUE DATE:	
1ST SITE PLAN REVIEW	02-16-21
2ND PERMIT/BID SET	04-09-21

DRAWN BY: KB

PANDA PROJECT #: S8-22-D8193

PANDA STORE #: -

ARCH PROJECT #: 20044.021




hckloverarchitect
8813 PENROSE LANE, SUITE 400
LENEXA, KS 66219
ph: 913.649.8181 • fx: 913.649.1275

PANDA EXPRESS
TRUE WARM & WELCOME
1485 MAIN ST.
HAMILTON, OH 45013


A-402

ARCHITECTURAL DETAILS


TRUE WARM & WELCOME 2300 R5

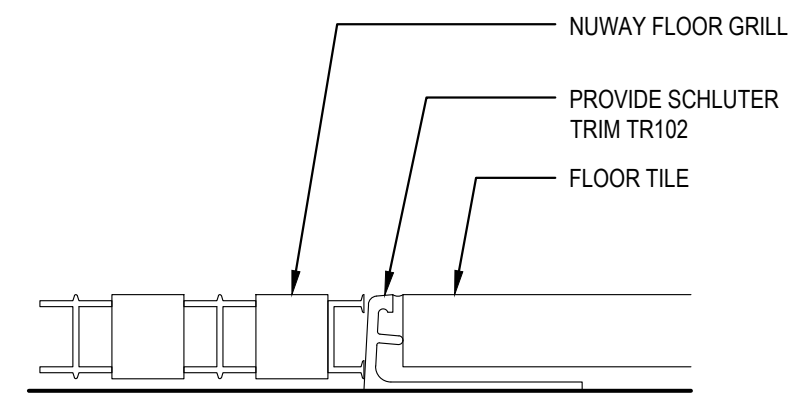


VESTIBULE FLOOR GRILLE 3
Scale= NTS A-402

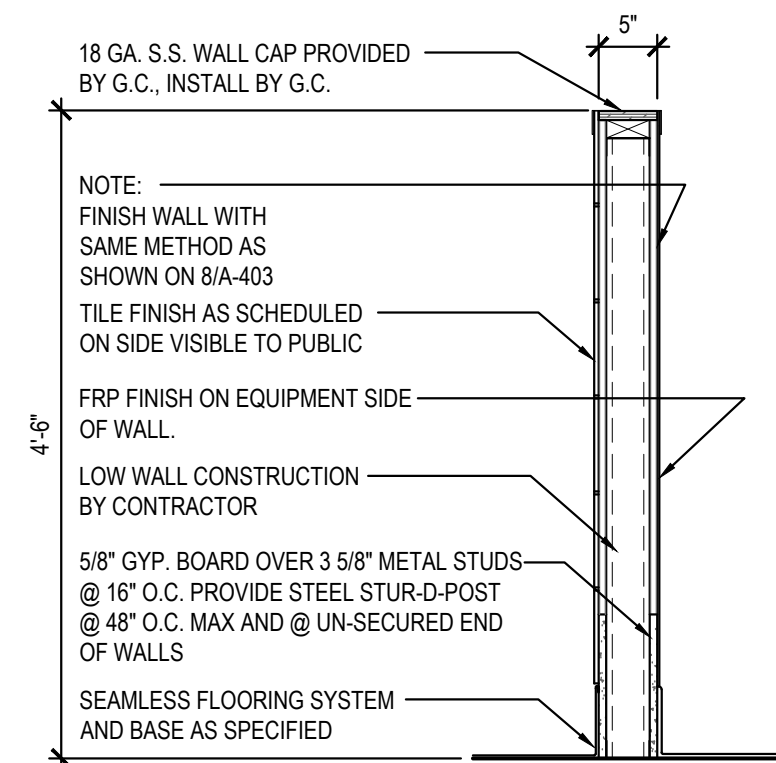


LOW WALL DETAIL 2
Scale= 3/4" = 1'-0" A-402

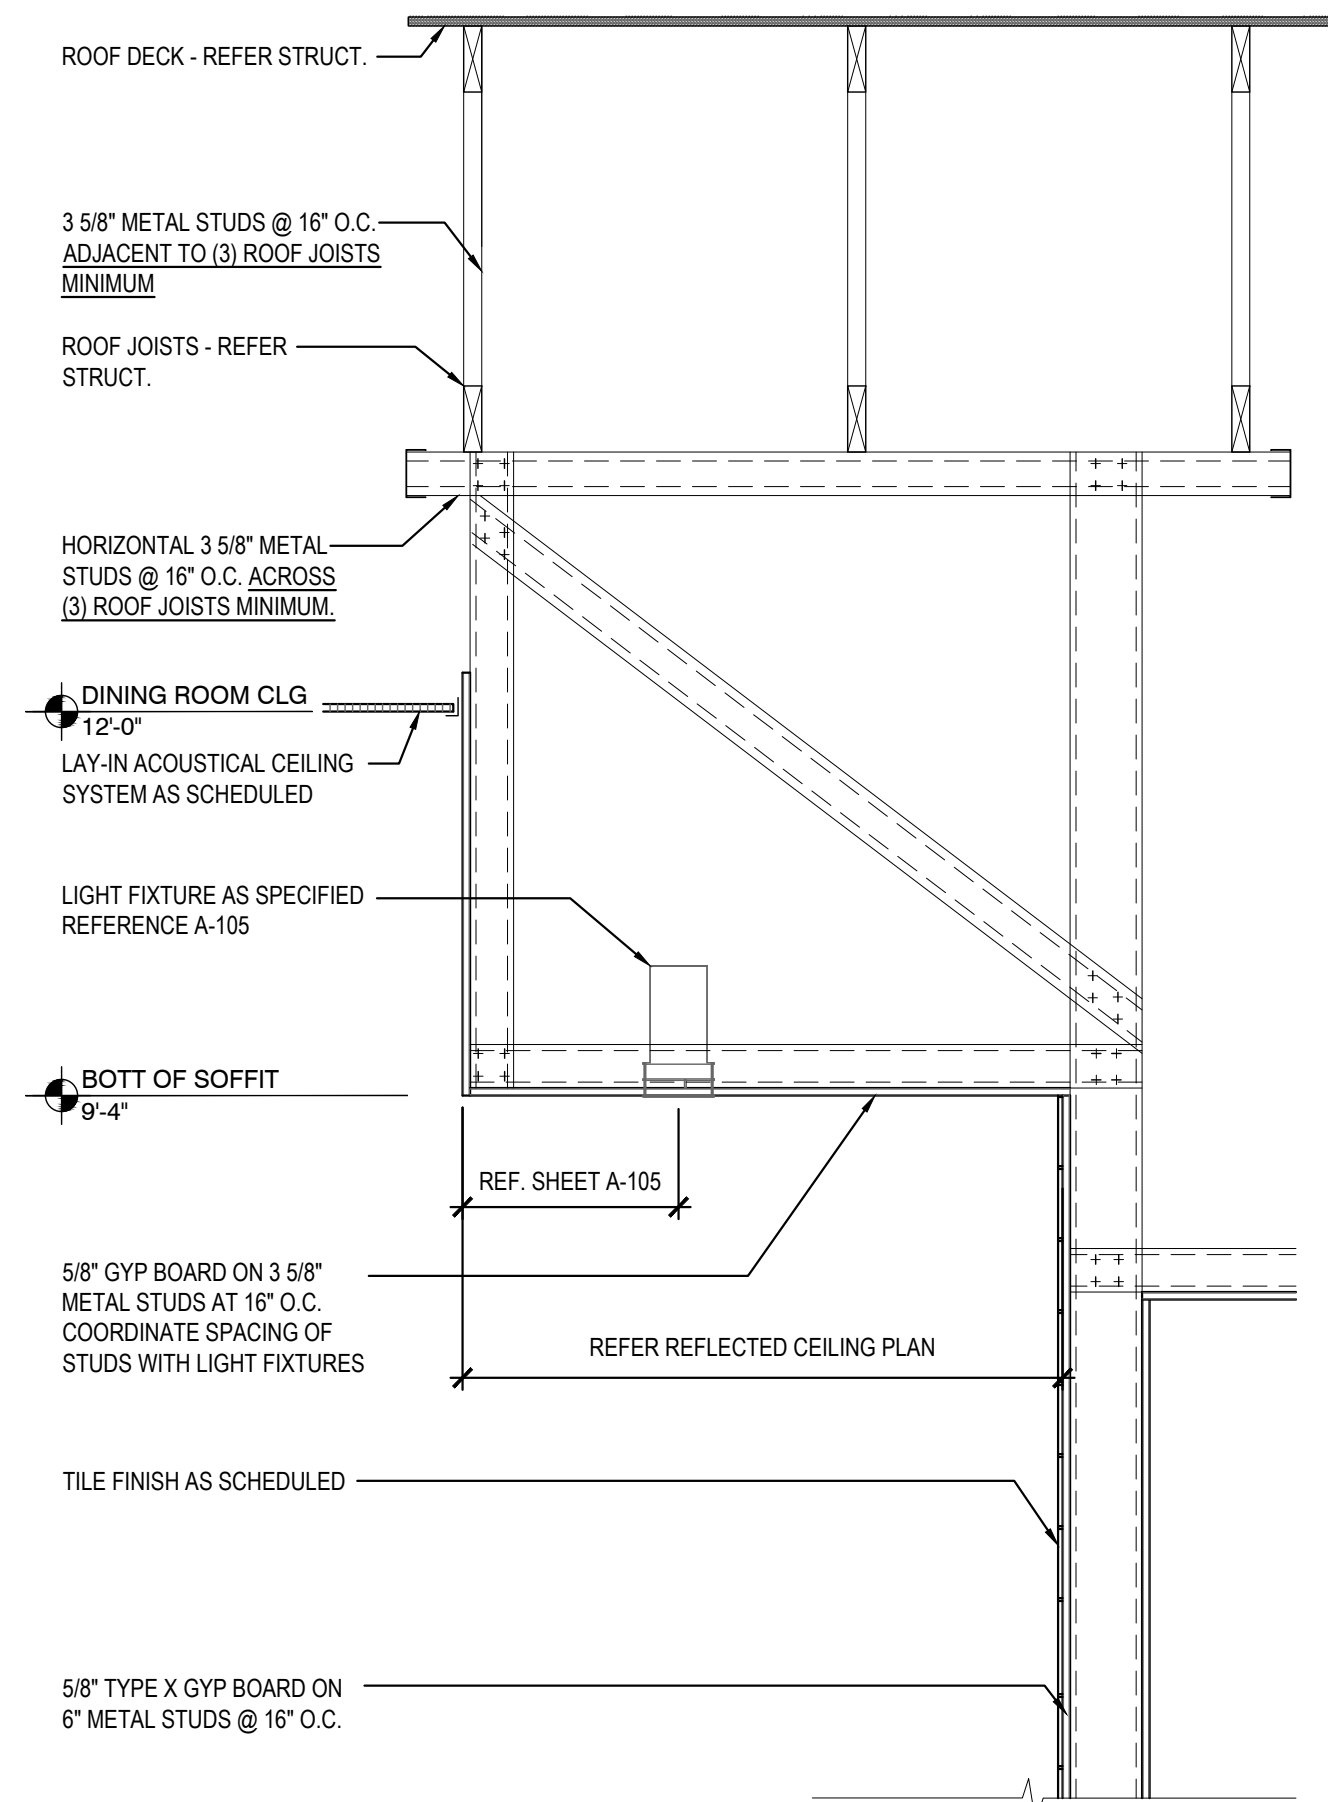


BEVERAGE STATION SOFFIT DETAILS 10
Scale= 3/4" = 1'-0" A-402

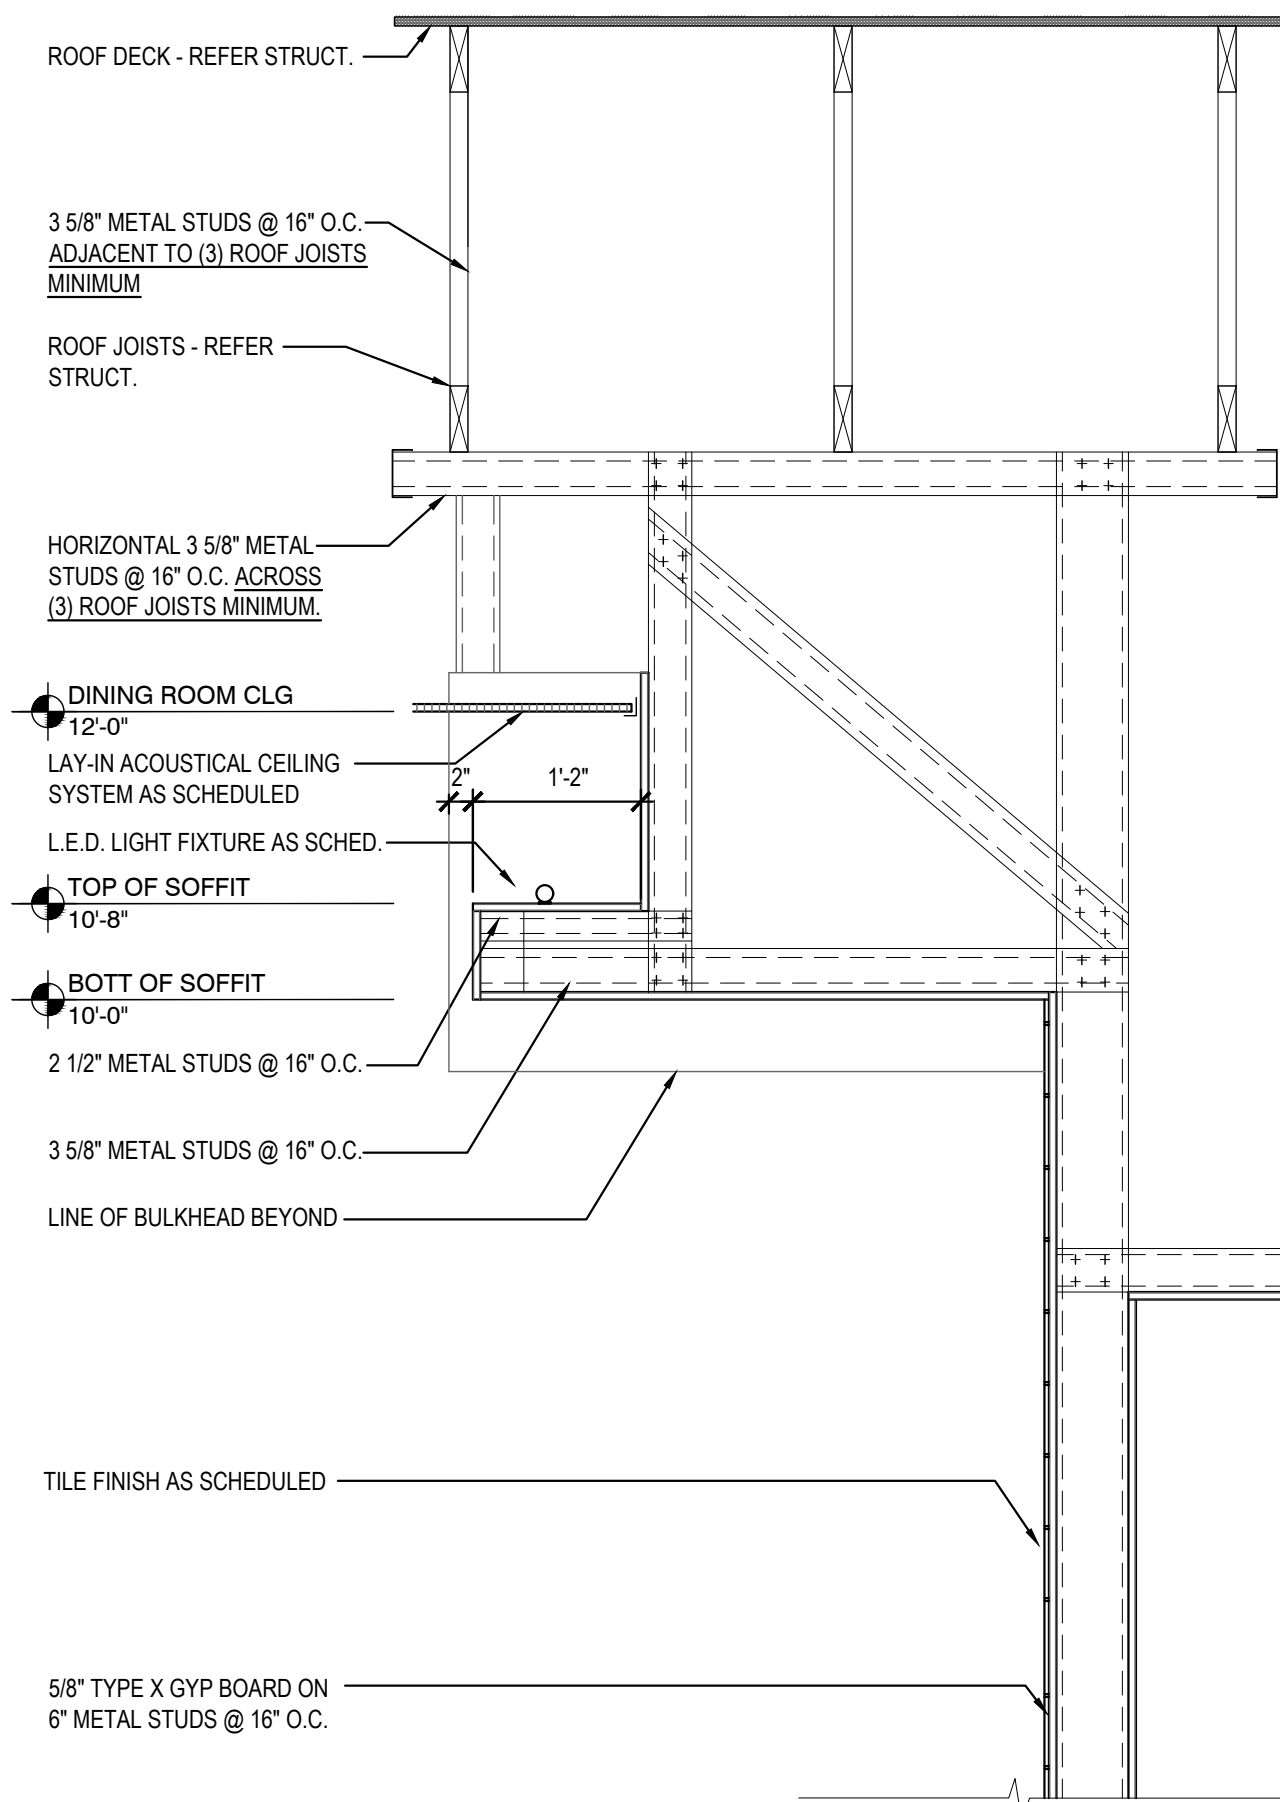


BEVERAGE STATION SOFFIT DETAILS 9
Scale= 3/4" = 1'-0" A-402

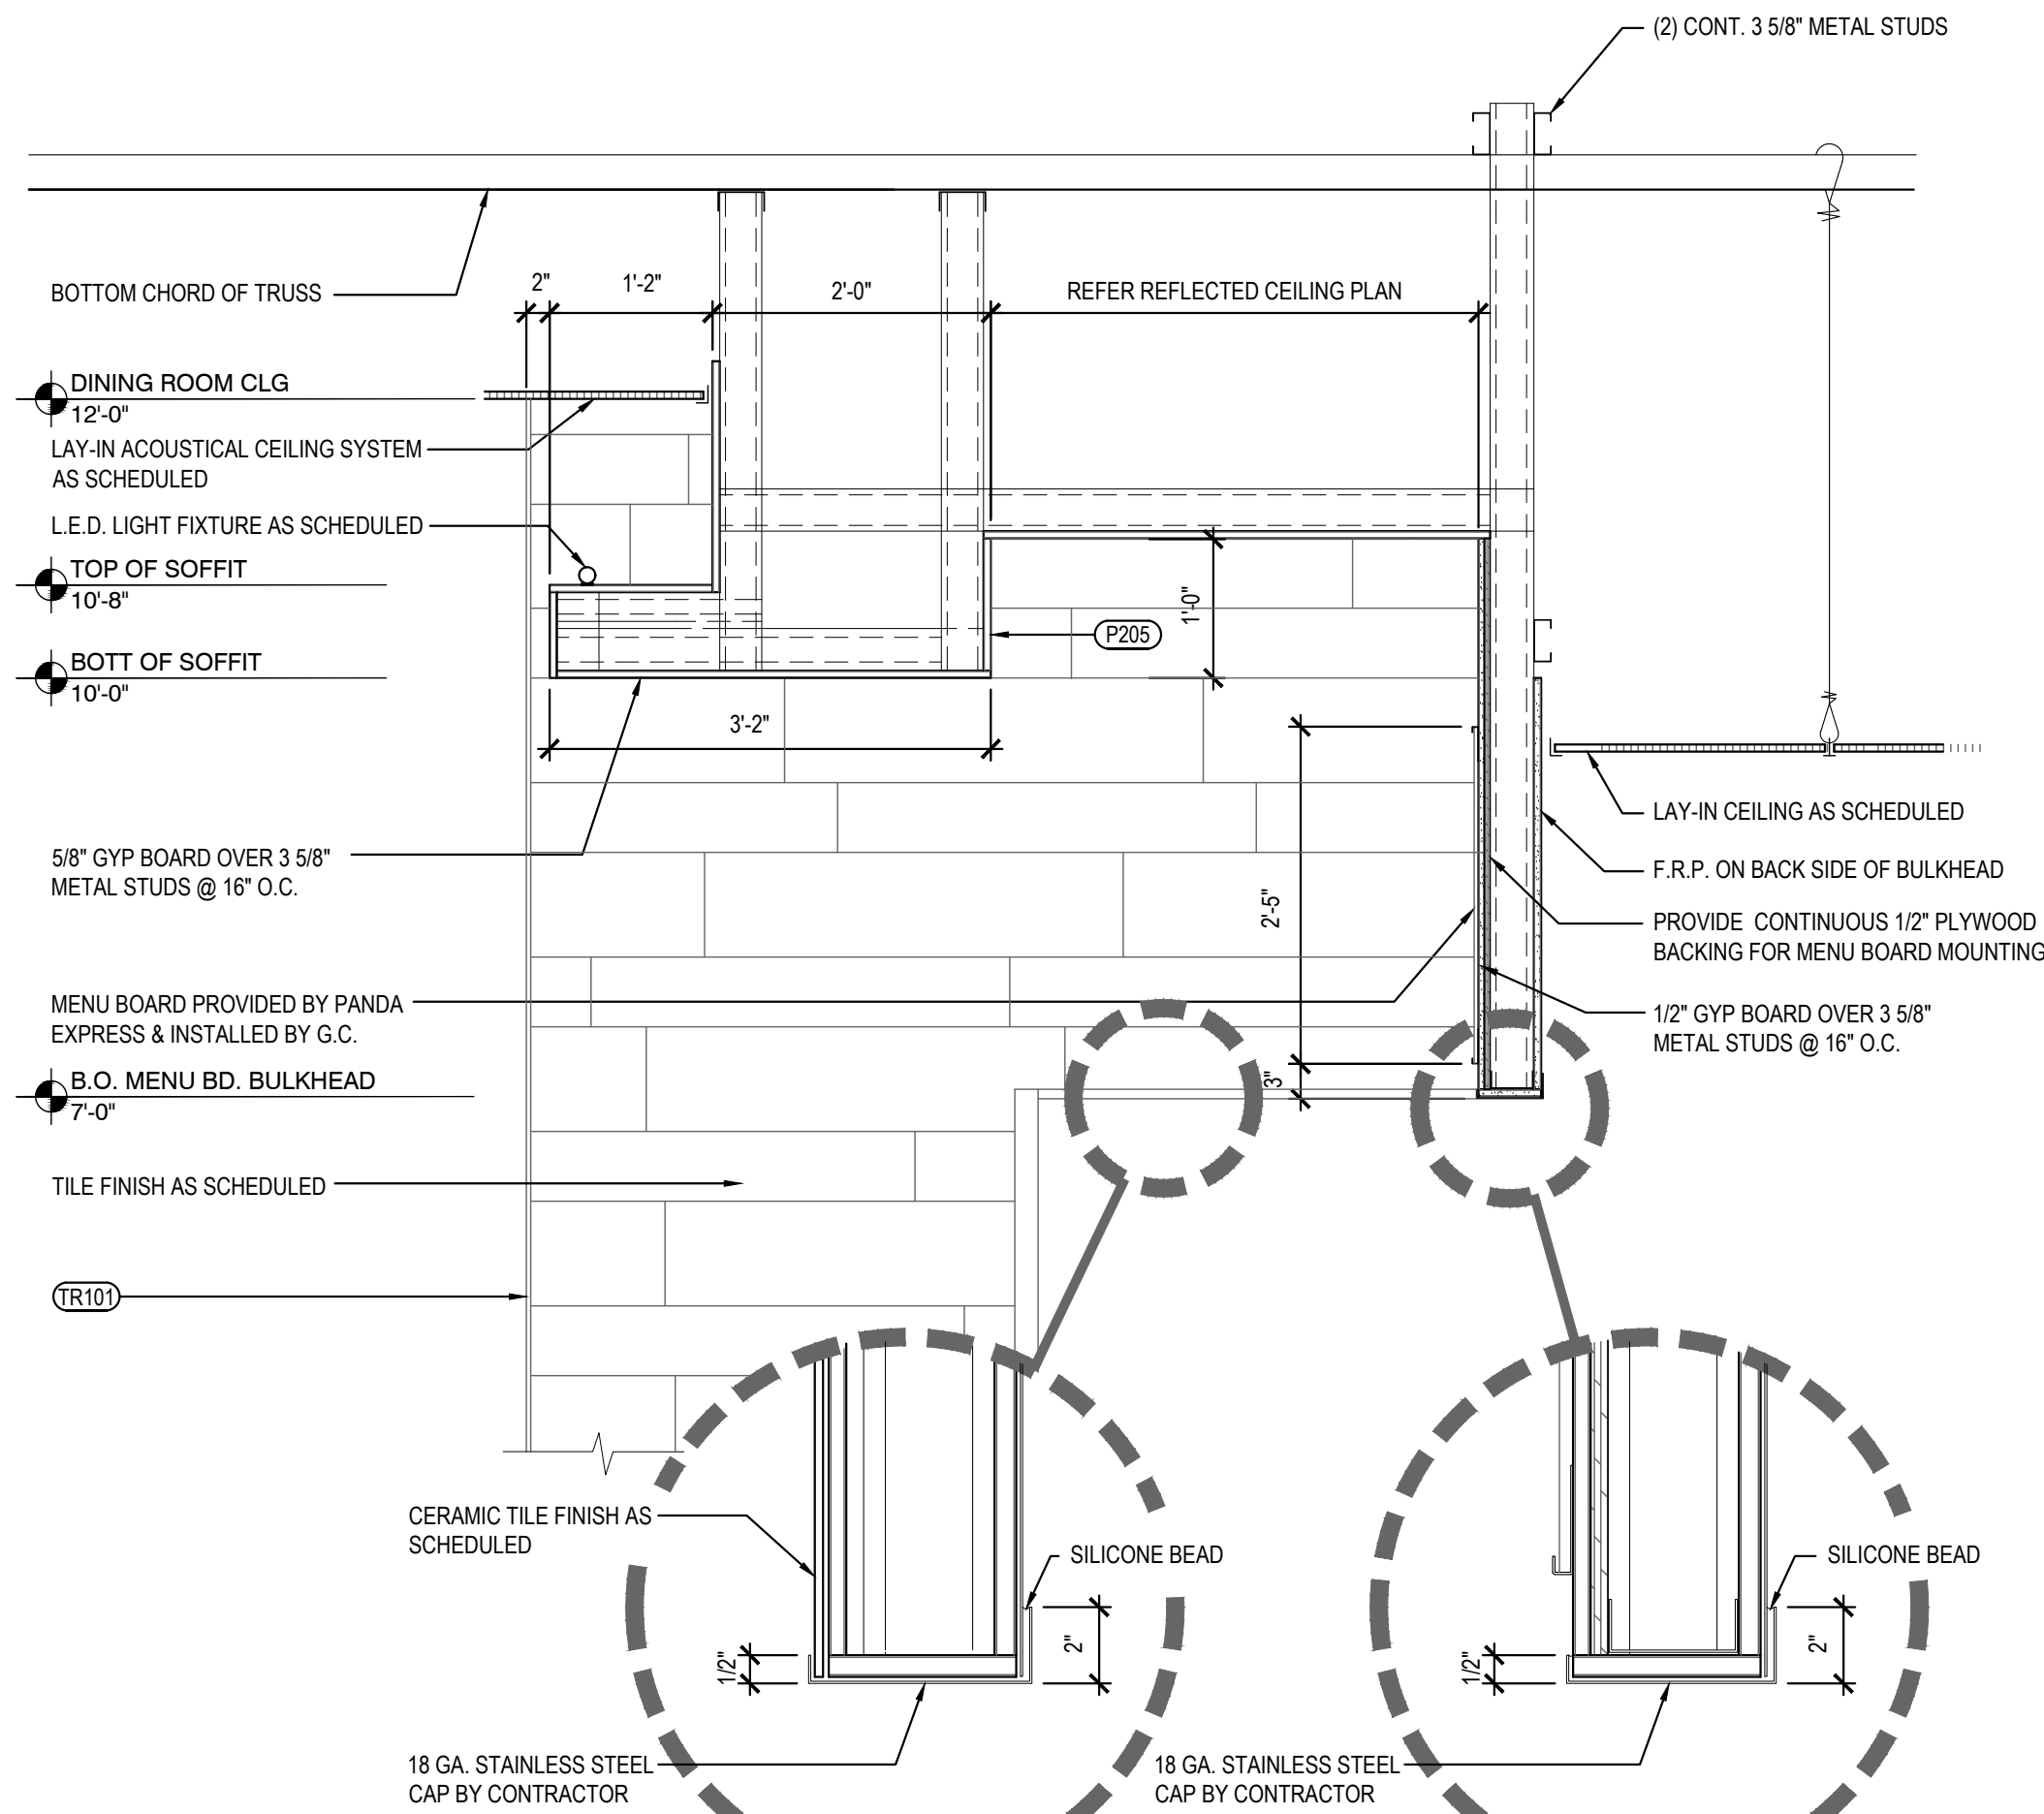




SERVICE COUNTER SOFFIT DETAILS 8
Scale= 3/4" = 1'-0" A-402

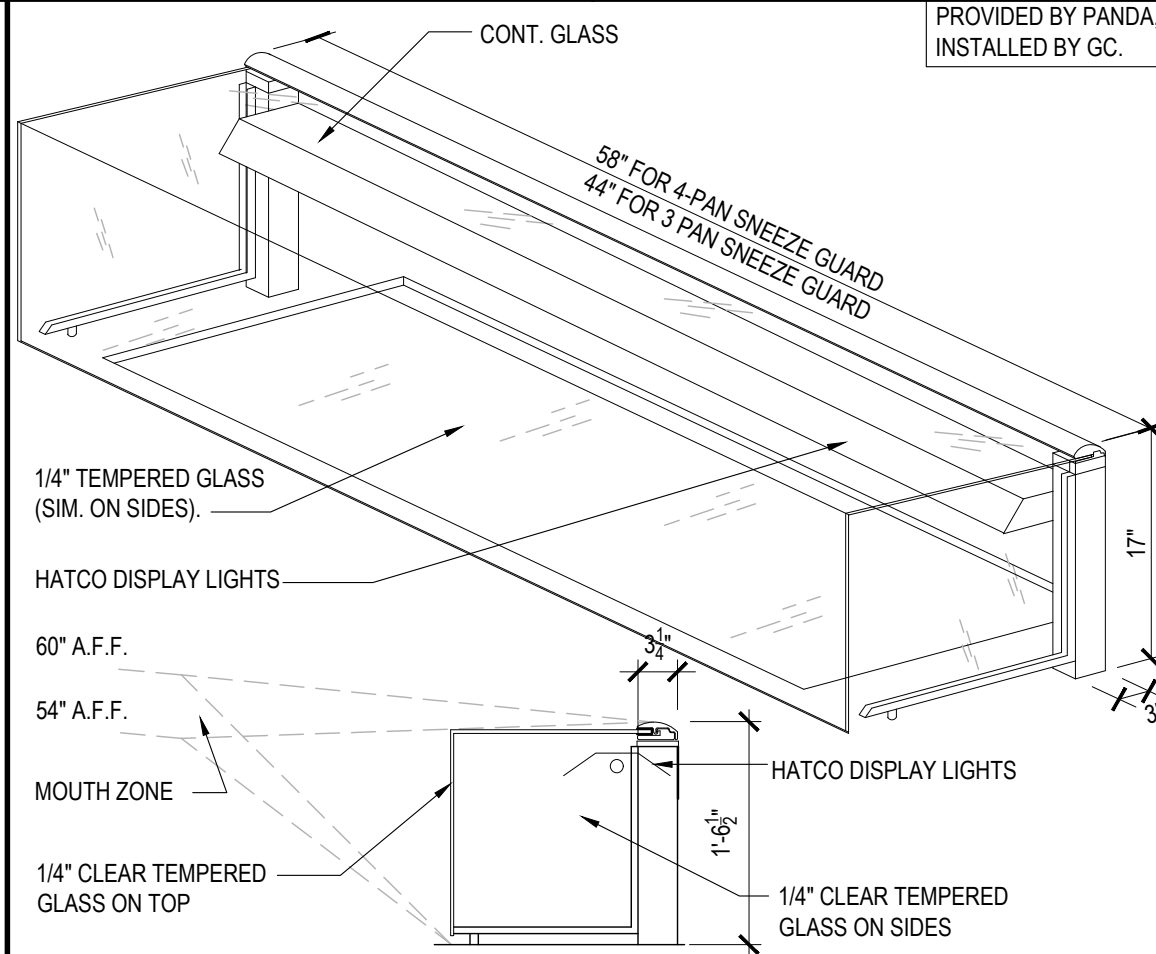

SNEEZE GUARD DETAIL 6
Scale= NTS A-402

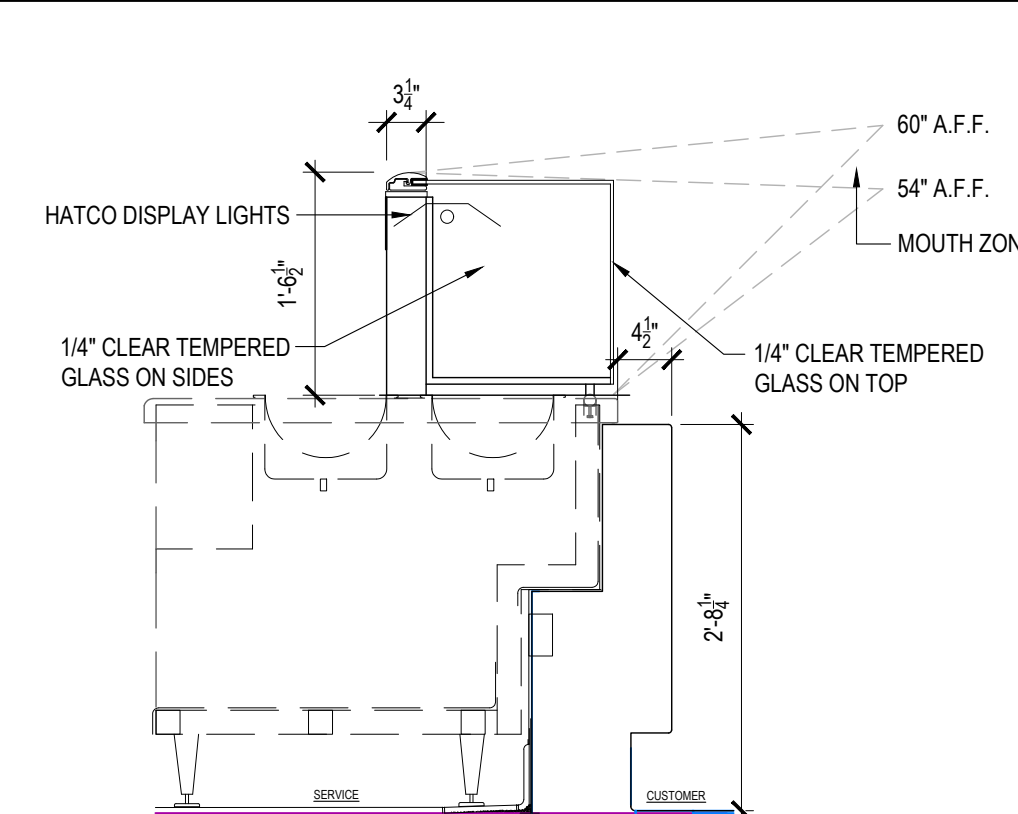

SNEEZE GUARD DETAIL 5
Scale= NTS A-402

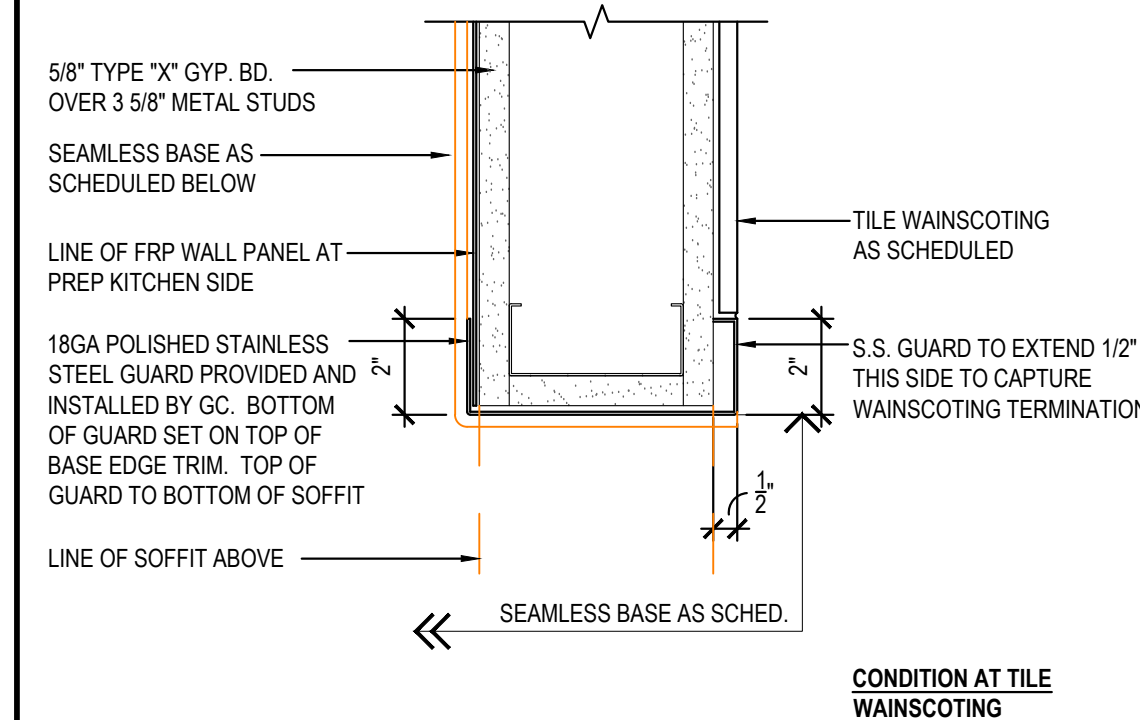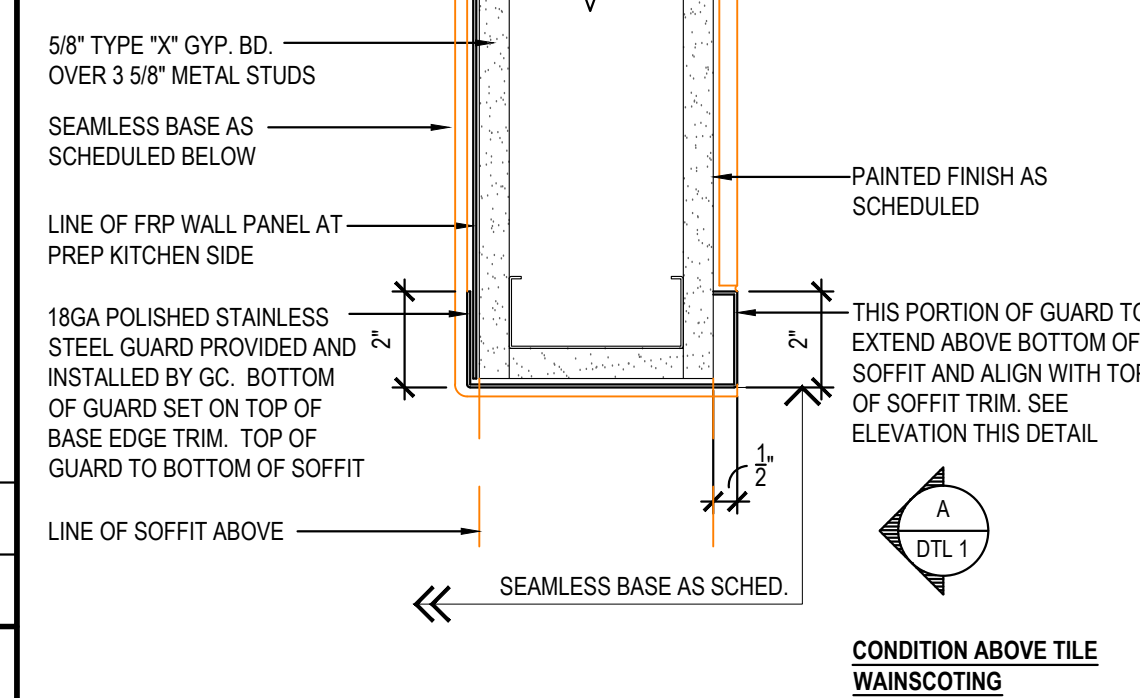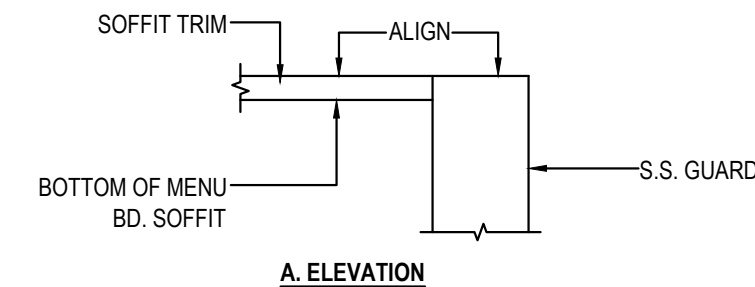

CORNER GUARD DETAIL 1
Scale= 3" = 1'-0" A-402

NOT USED 7
Scale= 1 1/2" = 1'-0" A-402

NOT USED 4
Scale= 1 1/2" = 1'-0" A-402