



O:\2639 Jack's - Olive Branch, MS\1_Dwg\1_Current BIM-CADA\1.dwg - zsartain

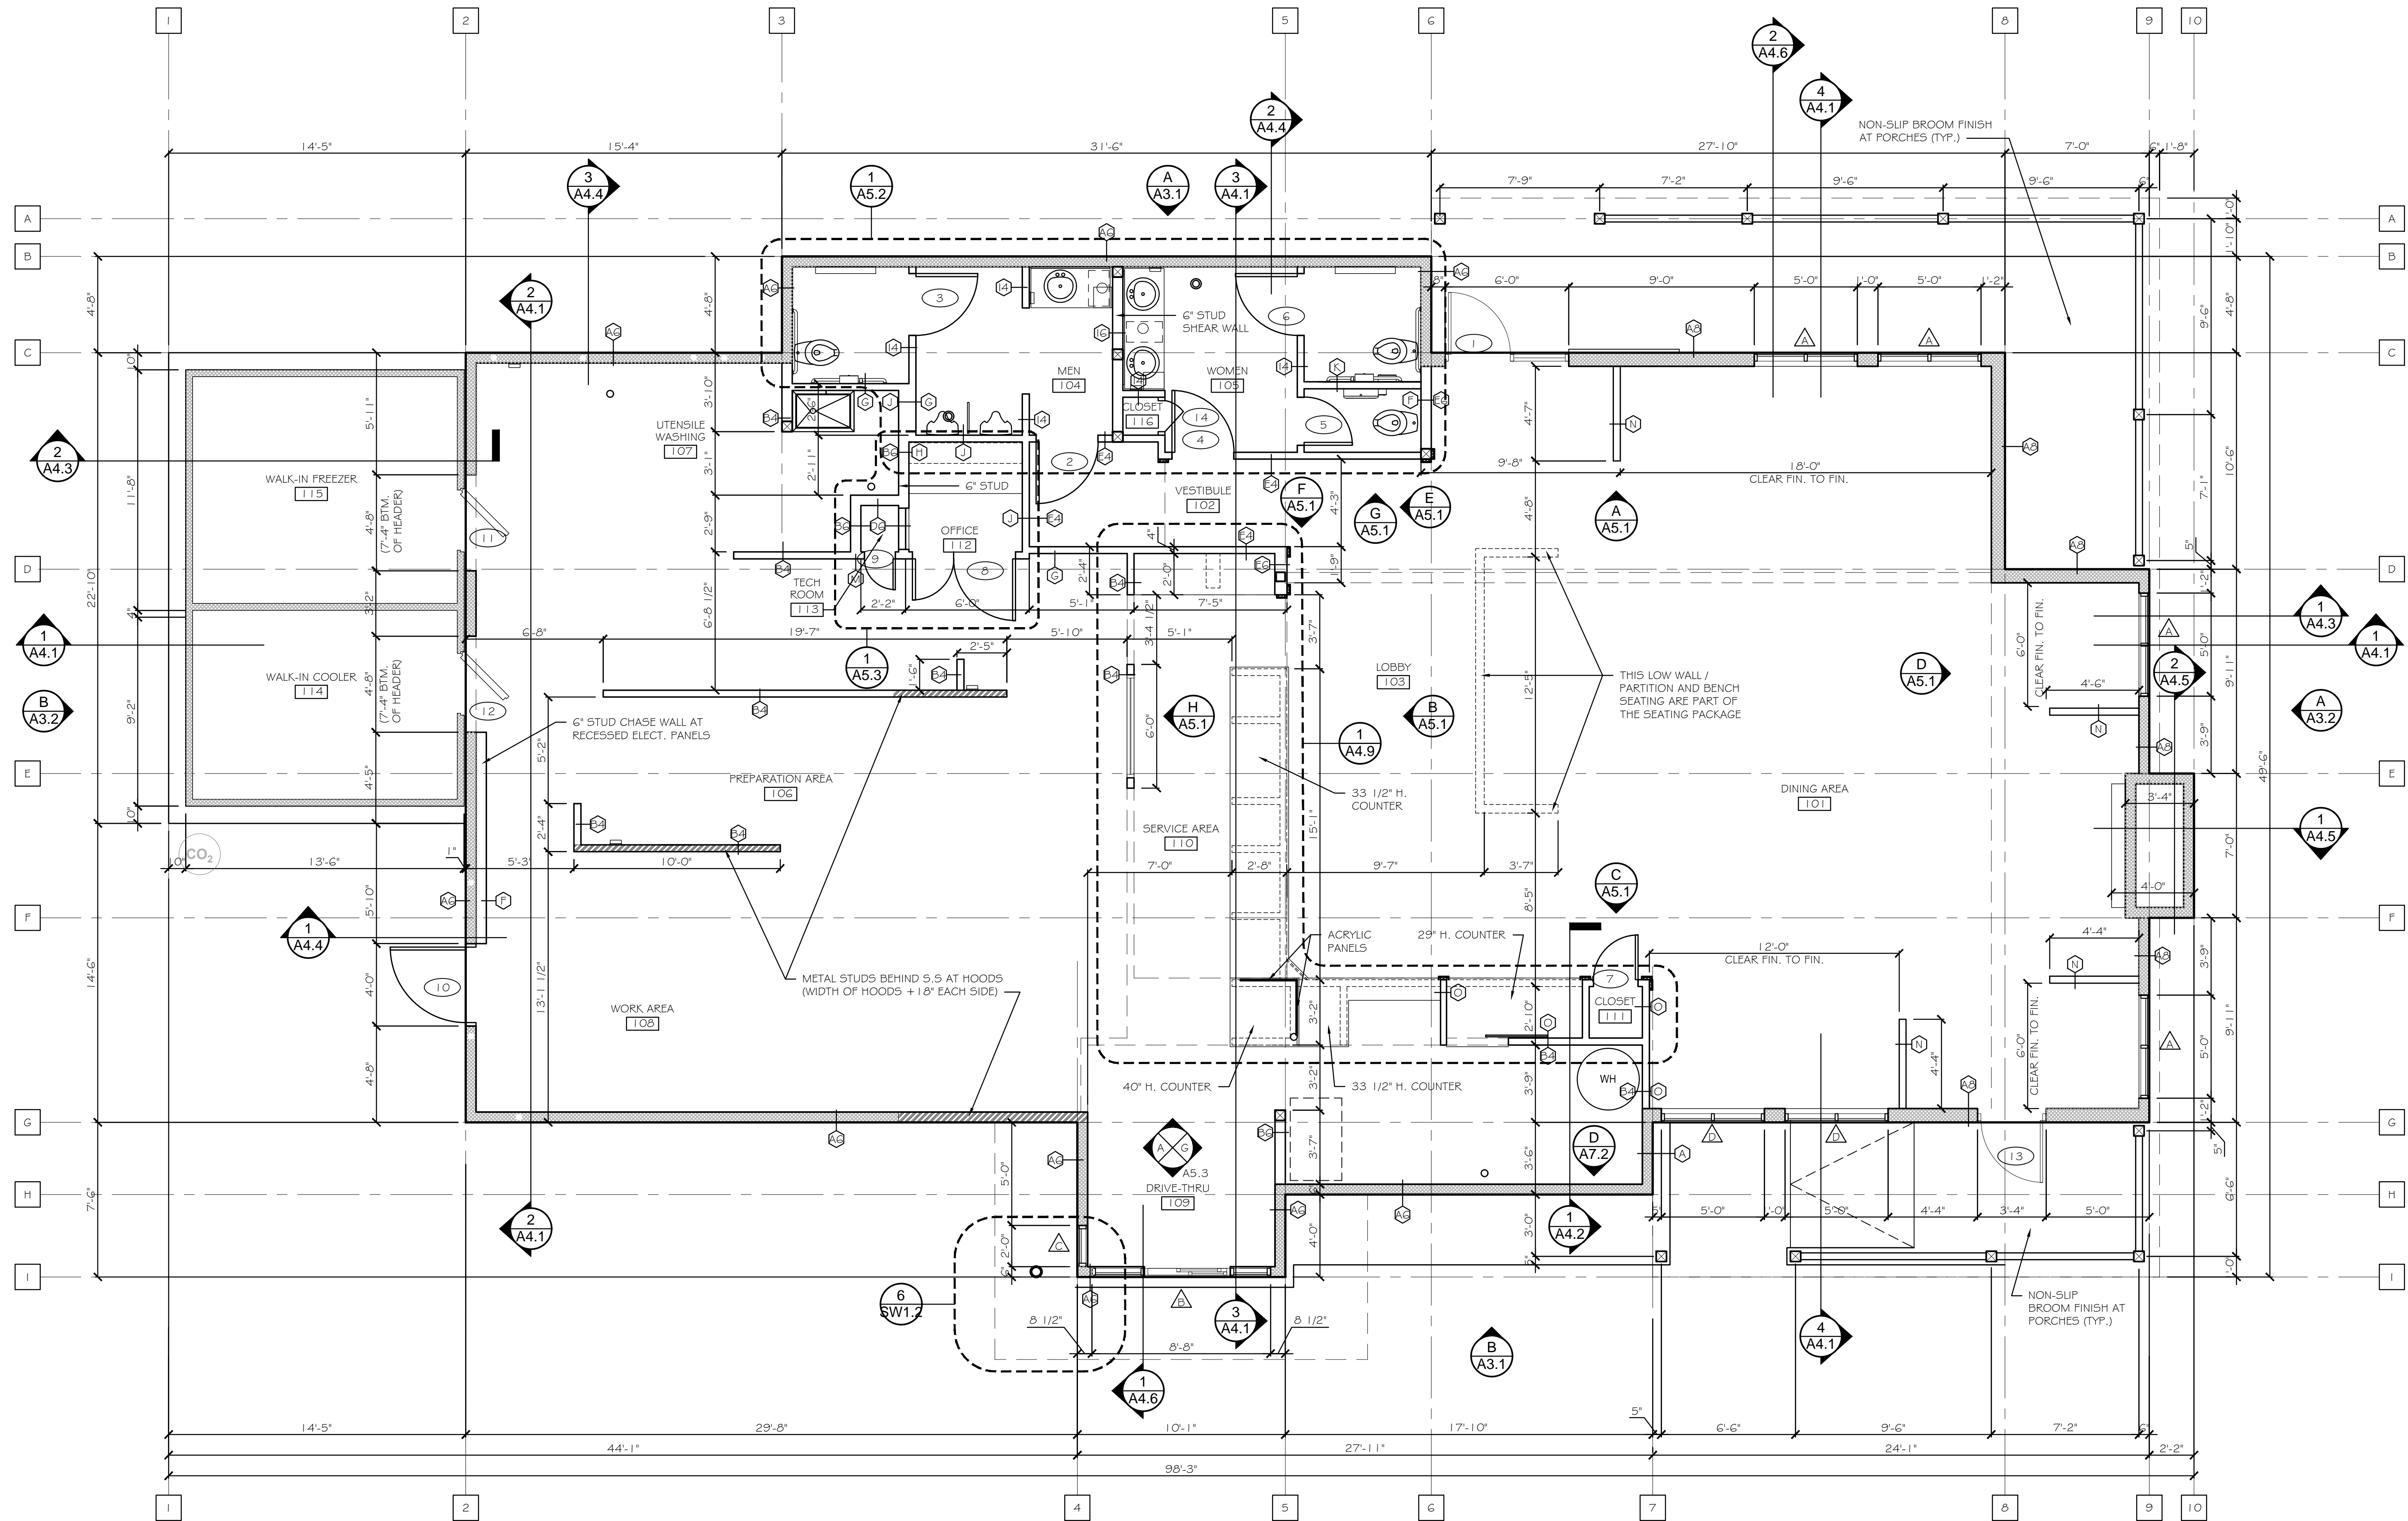

1 FLOOR PLAN
A1.1 SCALE: 1/4" = 1'-0"

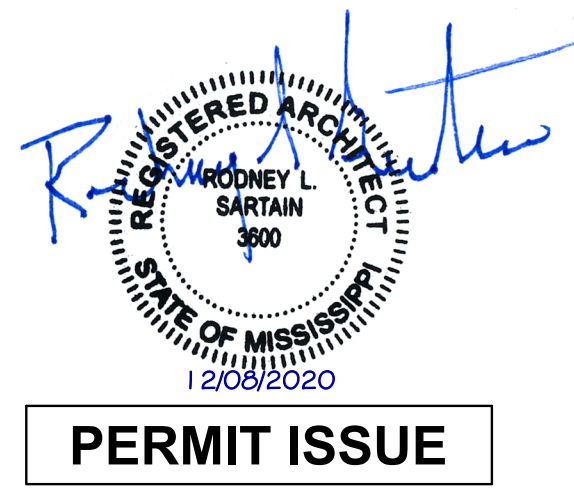

No.	Description	Date

Jack's Family Restaurants
Southern Charm (SC-68)
OLIVE BRANCH, MISSISSIPPI

FLOOR PLAN

RODNEY L. SARTAIN - ARCHITECT

12-10-20

20-2639

OFFICE: (205) 879-5458

FAX: (205) 879-5460

EMAIL: rls@rlsdesigngroup.com

35209

HOMEWOOD, ALABAMA

1909 COURTNEY DR.

A1.1