




FLOOR PLAN

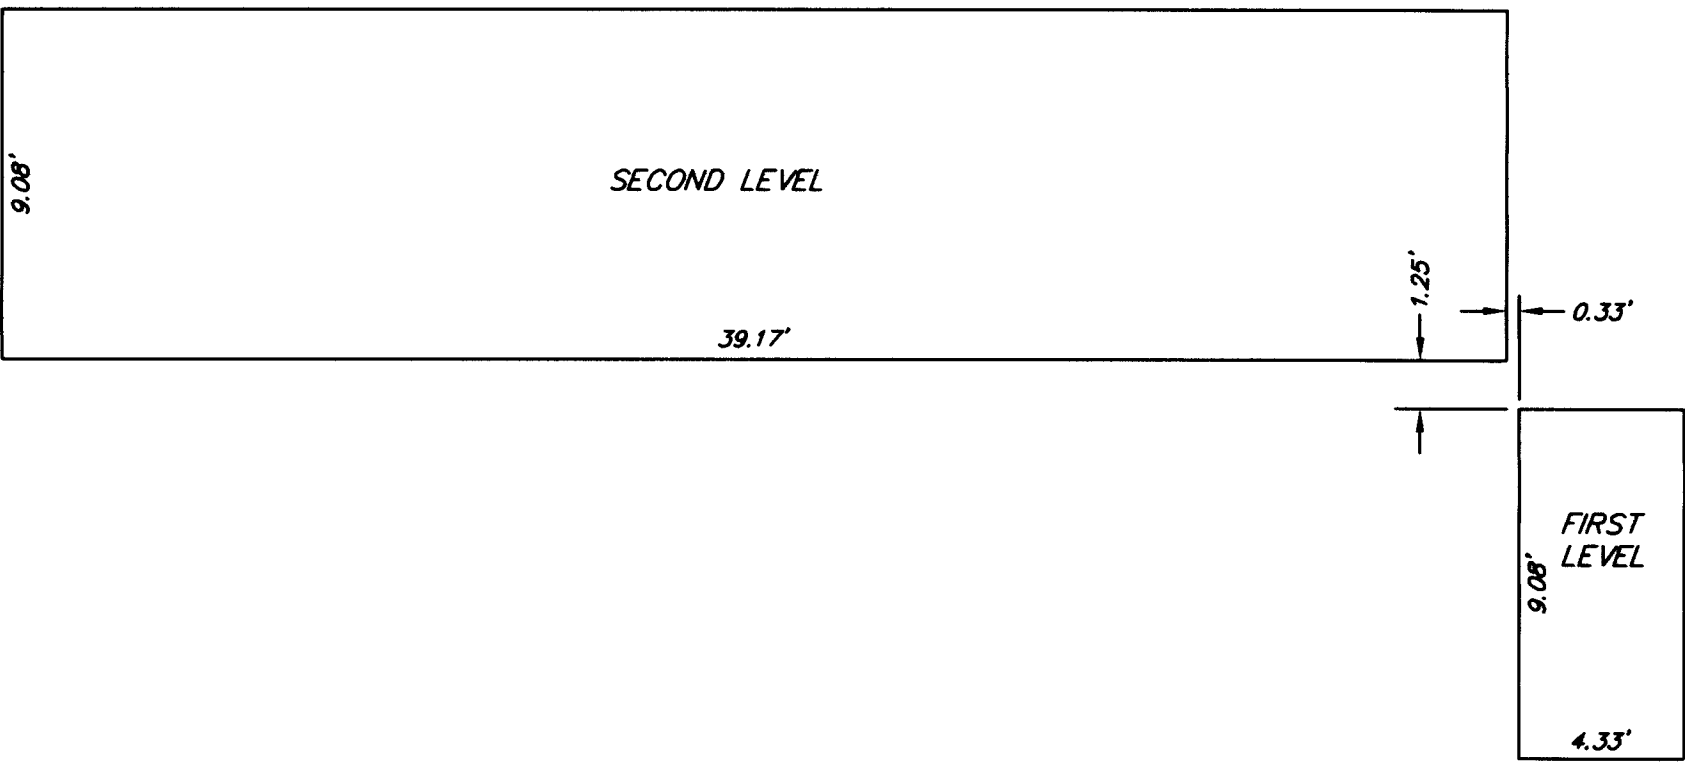

SECTION A-A

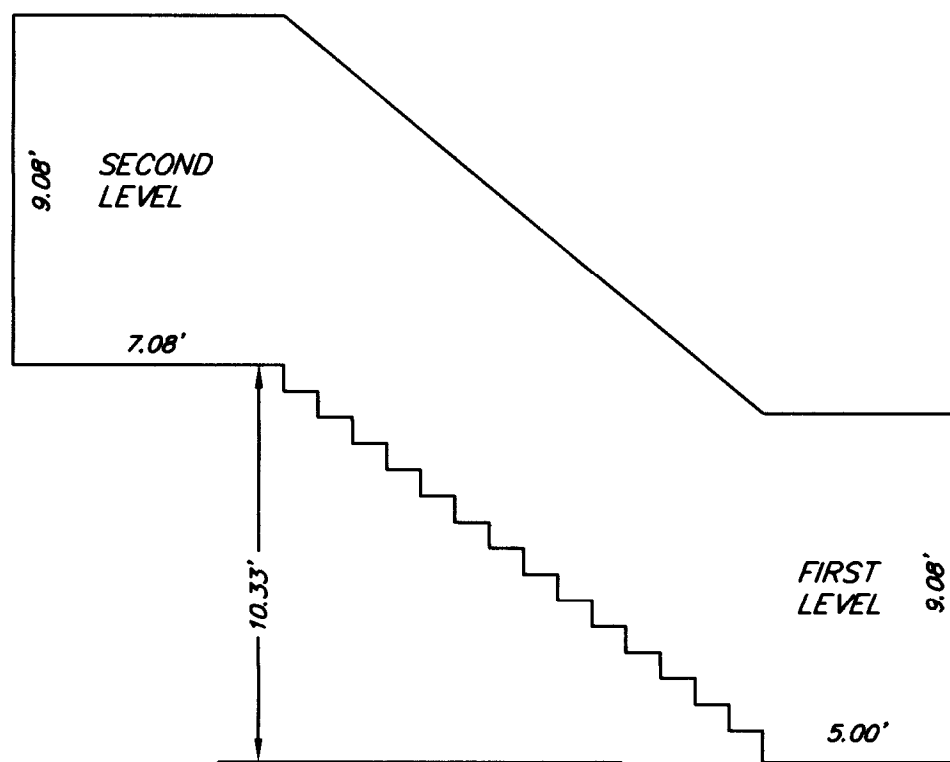

SECTION B-B

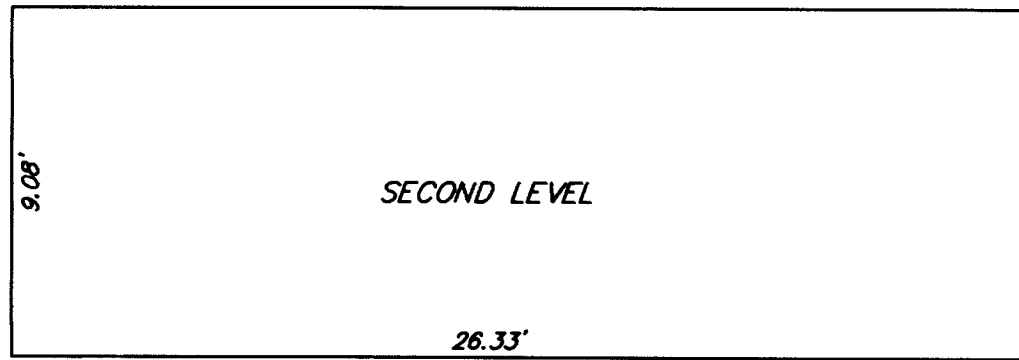

SECTION C-C

CONDOMINIUM PLAN FOR  
EAGLE RUN AT  
JUNIPER SPRINGS

TOWN OF MAMMOTH LAKES, MONO COUNTY, CALIFORNIA  
BEING A SUBDIVISION OF LOT 1 OF TRACT NO. 36-190  
PER MAP RECORDED IN BOOK 10 OF TRACT MAPS, AT  
PAGES 52 THROUGH 52A.

UNIT TYPE "B" FLOOR PLAN AND SECTIONS  
SCALE 1"=5'