
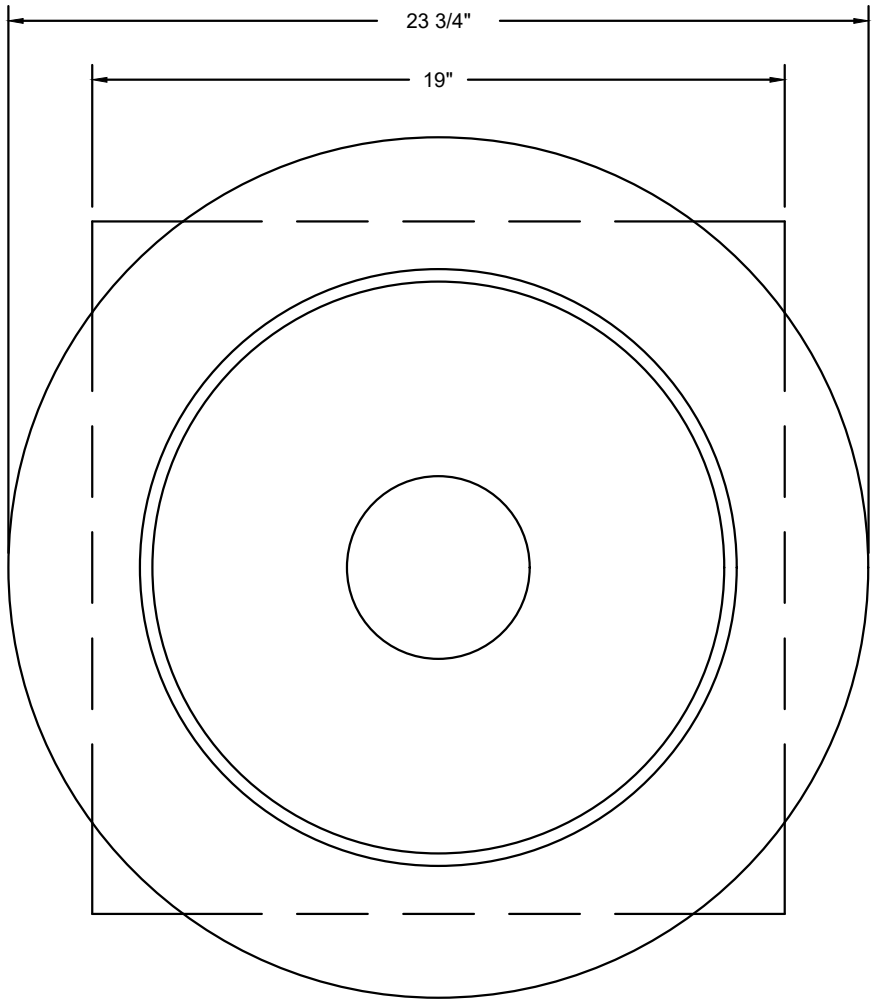


FAN #2 DR12HFA - EXHAUST FAN (EF-2 (RESTROOM))

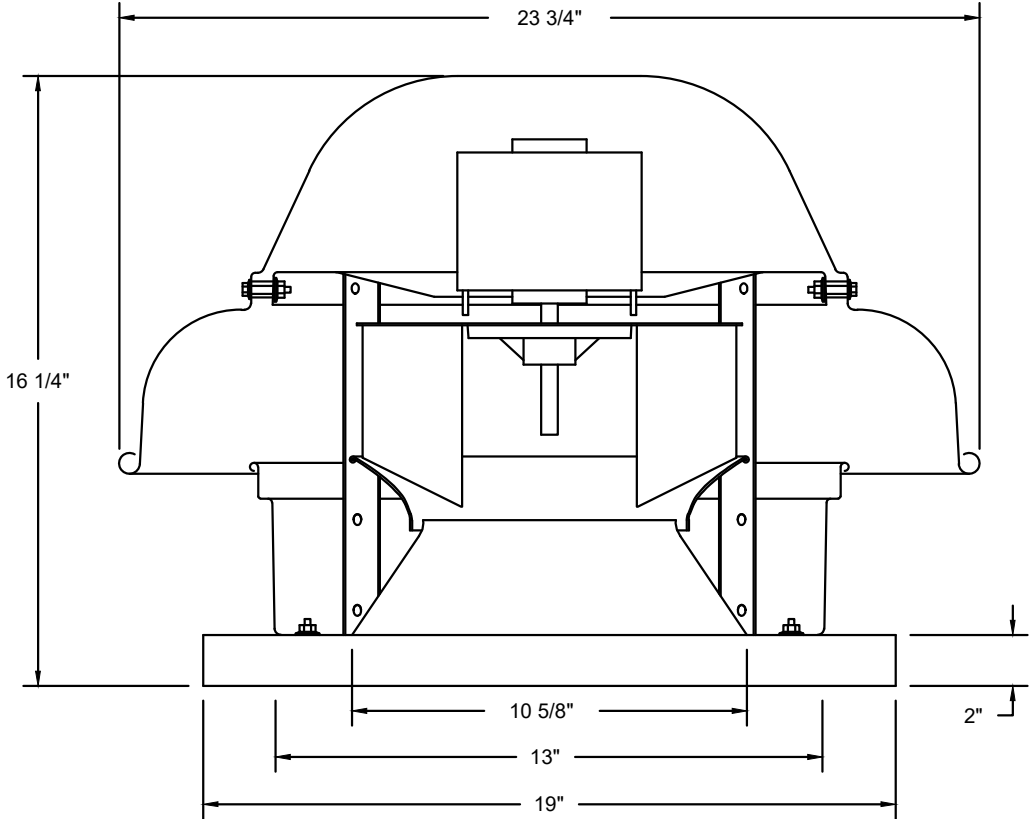


TOP VIEW

FEATURES:

- DIRECT DRIVE CONSTRUCTION (NO BELTS/PULLEYS).
- ROOF MOUNTED FANS.
- UL705.
- SAFETY DISCONNECT.
- STANDARD BIRD SCREEN.
- SPEED CONTROL.


OPTIONS

- 1 12-BDD DAMPER.
- ECM WIRING PACKAGE - MANUAL OR 0-10VDC REFERENCE SPEED CONTROL.
- RTC- (TELCO MOTOR), C/W ROTATION.
- 2 YEAR PARTS WARRANTY.


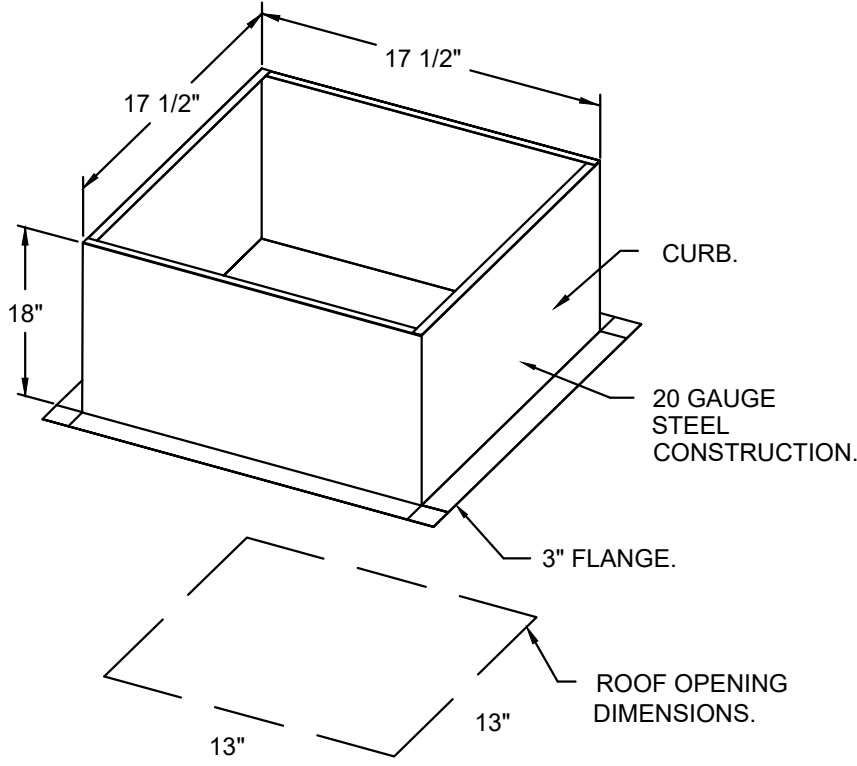


PITCHED CURBS ARE AVAILABLE FOR PITCHED ROOFS.

SPECIFY PITCH:
EXAMPLE: 7/12 PITCH = 30° SLOPE.

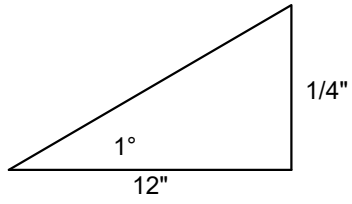

BACKDRAFT DAMPER INSTALLATION

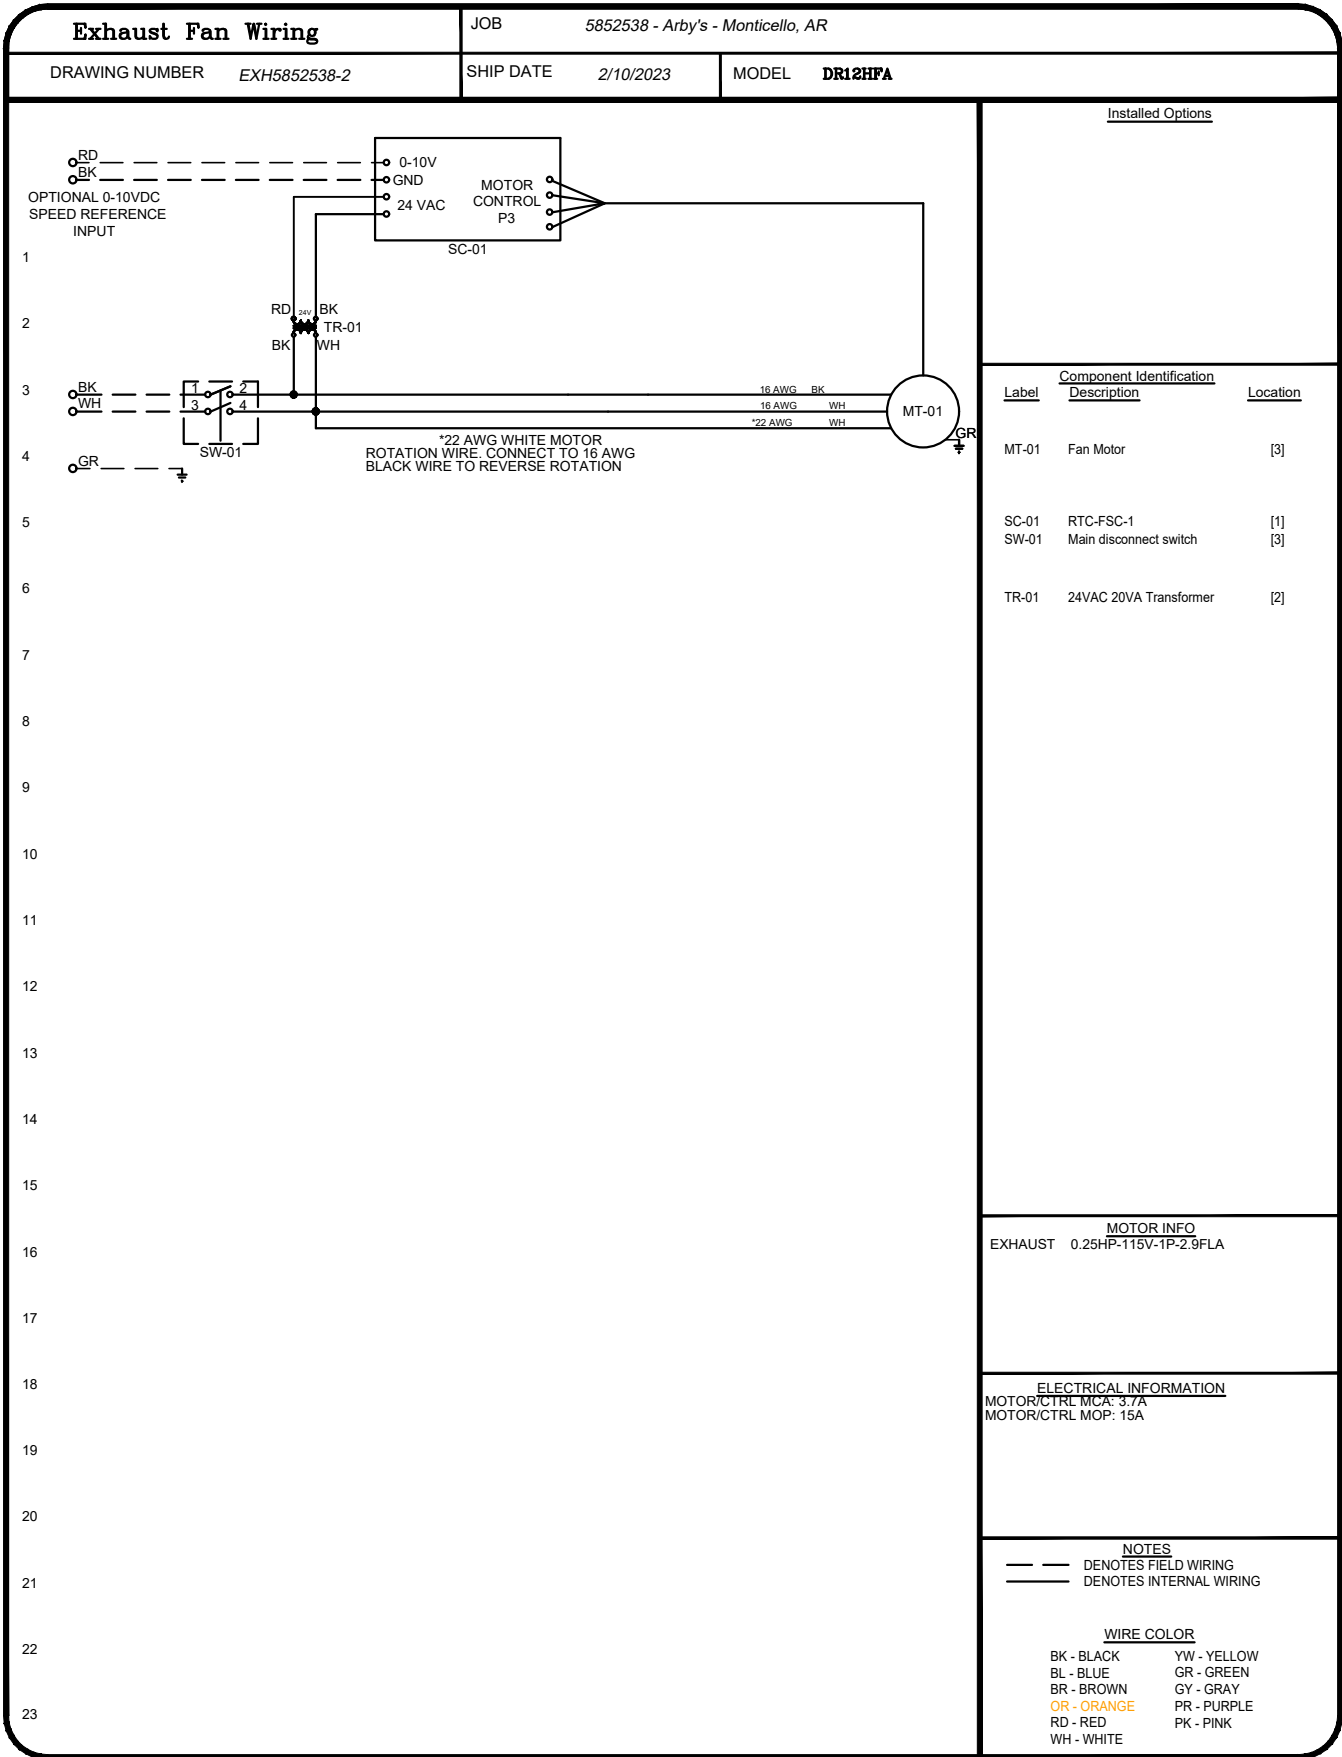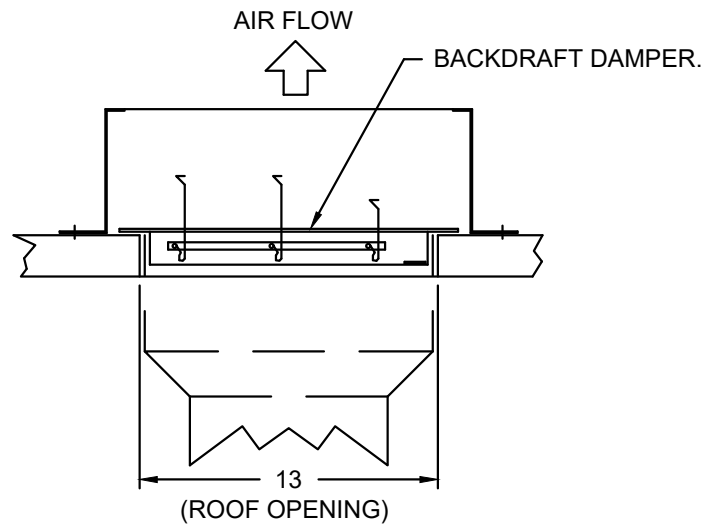

REVISIONS	
DESCRIPTION	DATE

Tulsa Office
www.captiveaire.com
12101 East 51st Street, Suite 101A, Tulsa, OK 74146 PHONE: (918) 258-0291 FAX: (918) 227-5947 EMAIL: reg80@captiveaire.com

Arby's - Monticello, AR
MONTICELLO, AR, 71655

DATE: 2/10/2023

DWG.#: 5852538

DRAWN BY: RJH-80

SCALE: 3/4" = 1'-0"

MASTER DRAWING

SHEET NO. 4



NEW RESTAURANT FOR:
ARBY'S - INSPIRE DUAL REG 40 - STD
241 US HIGHWAY 425
MONTICELLO, AR 71655
FOR
RB AMERICAN GROUP
6200 OAK TREE BLVD, INDEPENDENCE, OH 44131

PROJECT NUMBER:

ISSUE	DATE
PRELIMINARY	01-26-2023
PERMIT	02-10-2023
REVISION	

CAPTIVEAIRE DRAWINGS

SHEET:

H1.4