

SCALE: 1"=20'

RECORD INFORMATION


R1 MAP BOOK 1 PAGE 26
R2 PARCEL MAP BOOK 2 PAGE 68
R3 MAP BOOK 5 PAGE 39
R4 PARCEL MAP BOOK 2 PAGE 33
R5 MAP BOOK 10 PAGE 1
C CALCULATED
M MEASURED

BASIS OF BEARINGS

THE BASIS OF BEARINGS FOR THIS SURVEY
IS THE WEST LINE OF THE NW 1/4 OF
SECTION 35, T.3S., R.27E., M.D.B&M SHOWN
HEREON AS N0°03'27"E, PER MB 10/1.

LEGEND

○ SET 5/8" REBAR AND CAP "LS 4587"
● FOUND MONUMENT AS NOTED
C CALCULATED FROM RECORD
M MEASURED

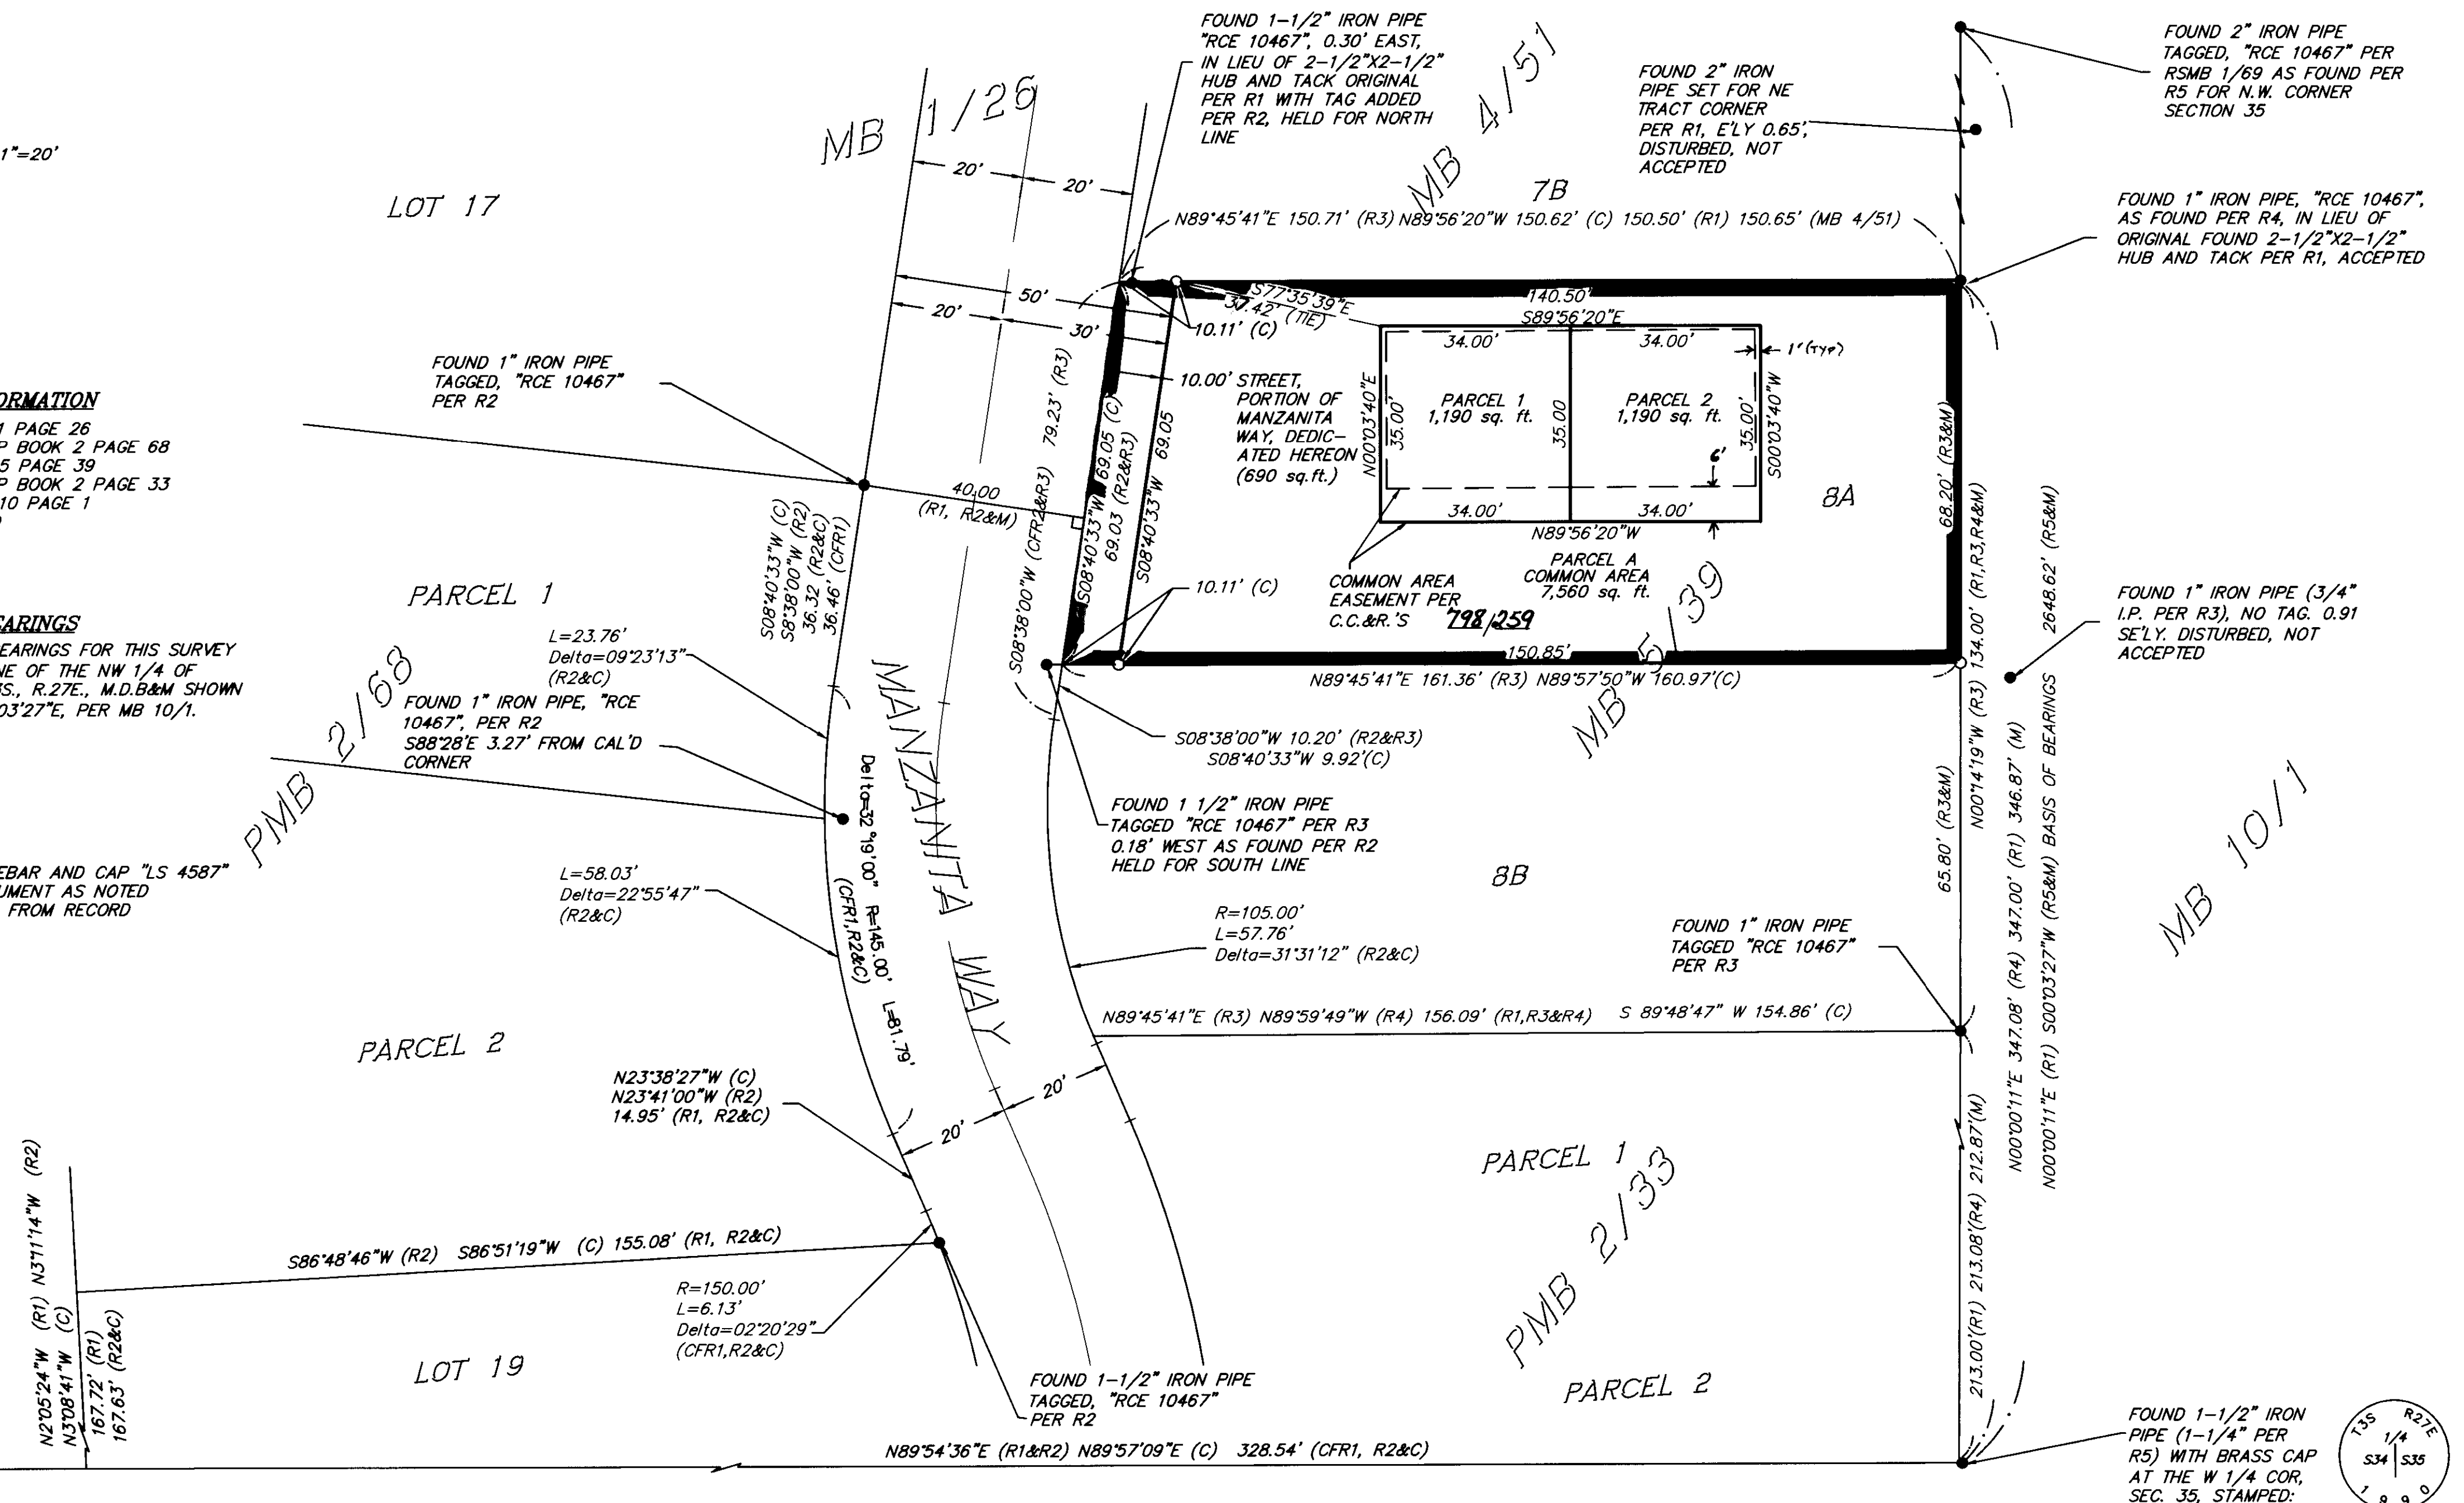

A PLANNED UNIT DEVELOPMENT

PARCEL MAP NO. 36-182

TOWN OF MAMMOTH LAKES, MONO COUNTY, CALIFORNIA

BEING A SUBDIVISION OF LOT 8A PER SUBDIVISION MAP SHOWN
ON RECORD OF SURVEY RECORDED IN MAP BOOK 5, PAGE 39.