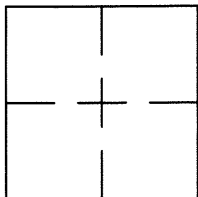


CORNER RECORDDocument Number CR 9849City of OAKLANDCounty of ALAMEDA, CaliforniaBrief Legal Description IRON PIN MONUMENT LOCATED WITHIN MARTIN LUTHER KING JR. WAY**CORNER RECORD**Government Corner ☐Meander ☐Rancho ☐Date of Survey 2/23/17Control ☒Property ☐Other ☐**COORDINATES**
(Optional)

N. _____

E. _____

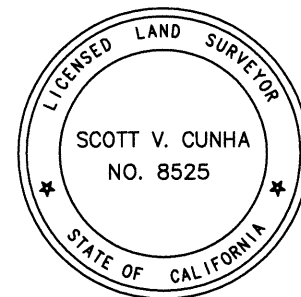
Zone _____ Datum _____

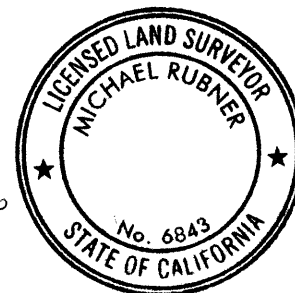
Elev. _____

Corner — Left as found ☒ Found and tagged ☐ Established ☐ Reestablished ☐ Rebuilt ☐

 Identification and type of corner found: Evidence used to identify or procedure used to establish or reestablish the corner:
FOUND IRON PIN IN MONUMENT WELL LOCATED WITHIN THE INTERSECTION OF
MARTIN LUTHER KING JR. WAY AND 29TH STREET.
THIS POINT WAS REFERENCED PRIOR TO A CONSTRUCTION PROJECT IN THE VICINITY.

 A description of the physical condition of the monument as found and as set or reset: _____
FOUND AND SET POINTS AS SHOWN ON PAGE 2.
THE TIES SHOWN HEREON ARE FOR THE PURPOSE OF PERPETUATING FOUND MONUMENTATION.
NO CLAIM IS MADE AS TO THE RELATIONSHIP OF THE POINTS OR LINES SHOWN HEREON TO
TRUE BOUNDARY LOCATIONS.
SURVEYOR'S STATEMENT
 This Corner Record was prepared by me or under my direction in conformance with
 the Land Surveyors' Act on FEBRUARY 28, 2017.

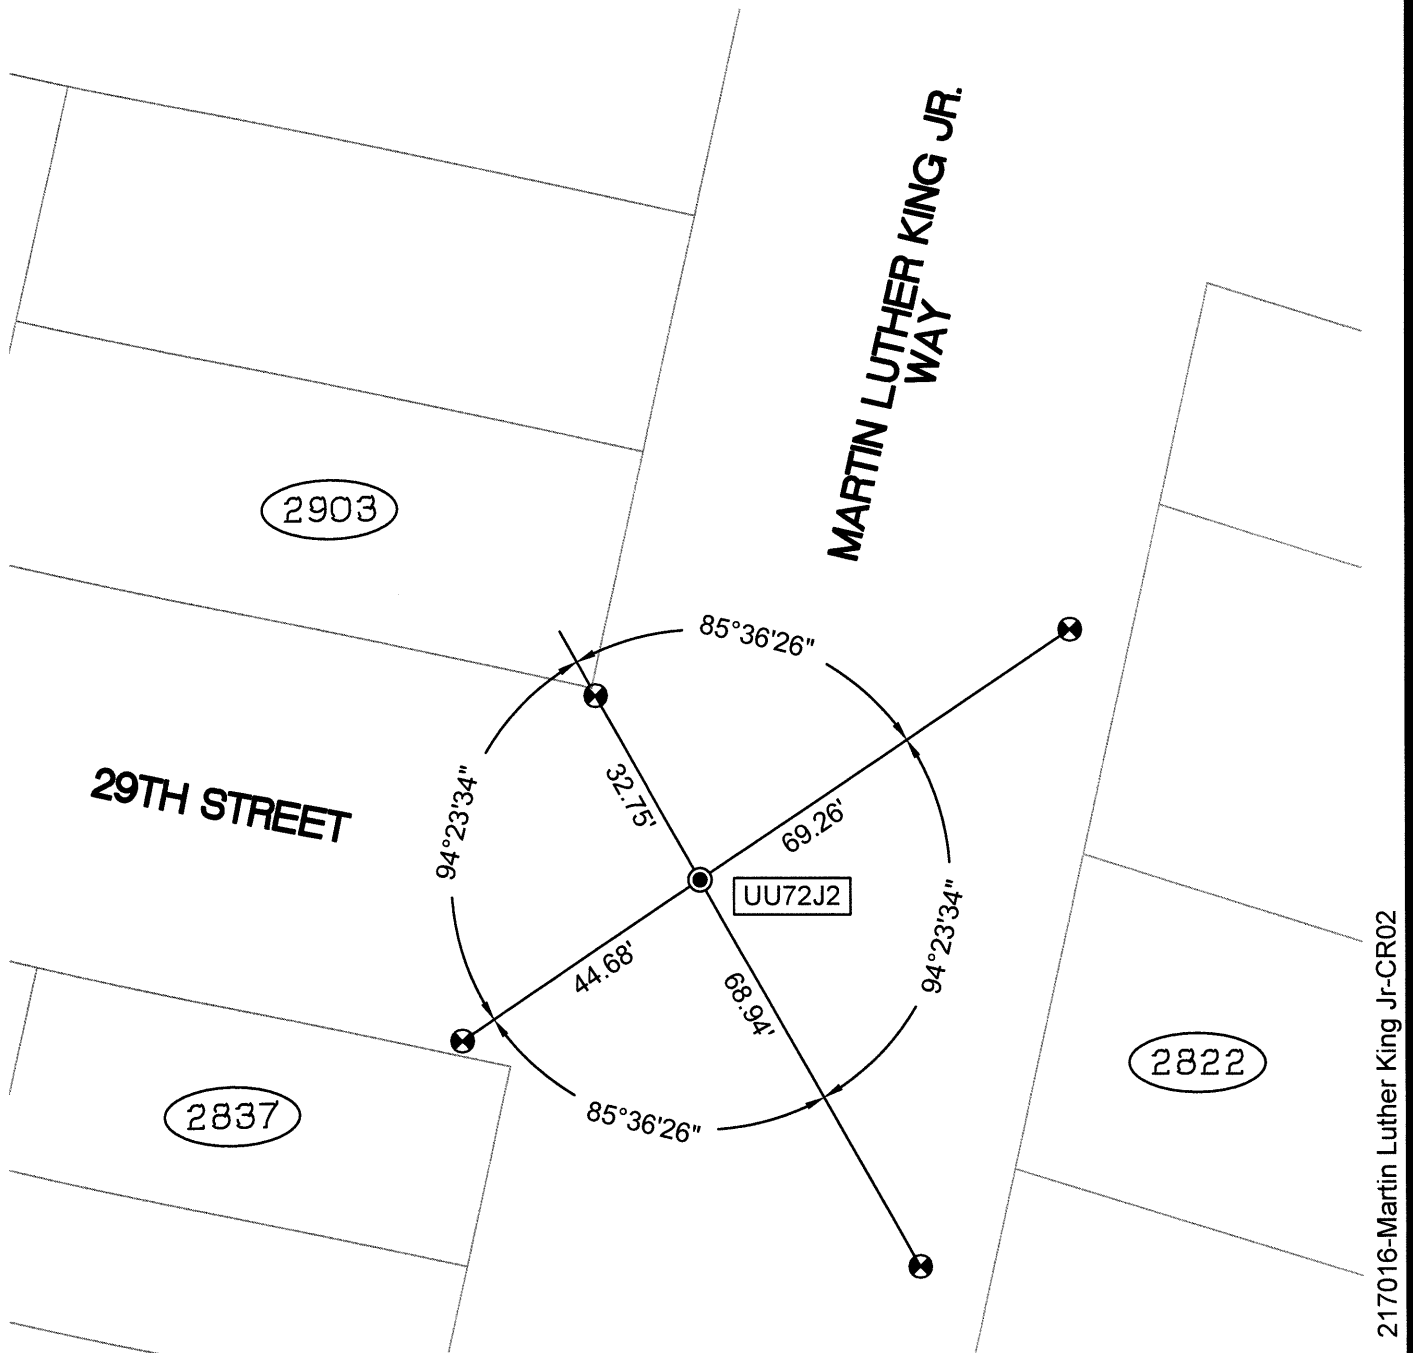
 Signed Scott V. Cunha L.S. Number LS 8525
SCOTT V. CUNHA
**COUNTY SURVEYOR'S STATEMENT**
 This Corner Record was received 20 MARCH 2017 and examined
 and filed 19 JUNE 2017.

 Signed Michael Rubner Title COUNTY SURVEYOR

County Surveyor's Comment _____

SCALE: 1"=30'

LEGEND

- FOUND IRON PIN IN CONCRETE IN MONUMENT WELL
- ⊗ SET CUT CROSS IN WALK
- ✕ SET CUT CROSS IN CURB
- ⊗ SET MAG AND SHINER
- SET REBAR & CAP STAMPED "CEI RP"
- AA##A# ALAMEDA COUNTY MONUMENT ID
- 19592 REFERENCE STREET ADDRESS



217016-Martin Luther King Jr-CR02