


CURVE DATA				
CURVE No.	Δ	R	T	L
1	15° 46' 00"	60	8.31	16.51
2	25° 46' 00"	100*	22.87	44.97
3	76° 57' 30"	16	12.72	21.49
4	39° 09' 52"	60	21.34	41.01

* Note: The Radius for Curve #2 on the original Subdivision map is in error.

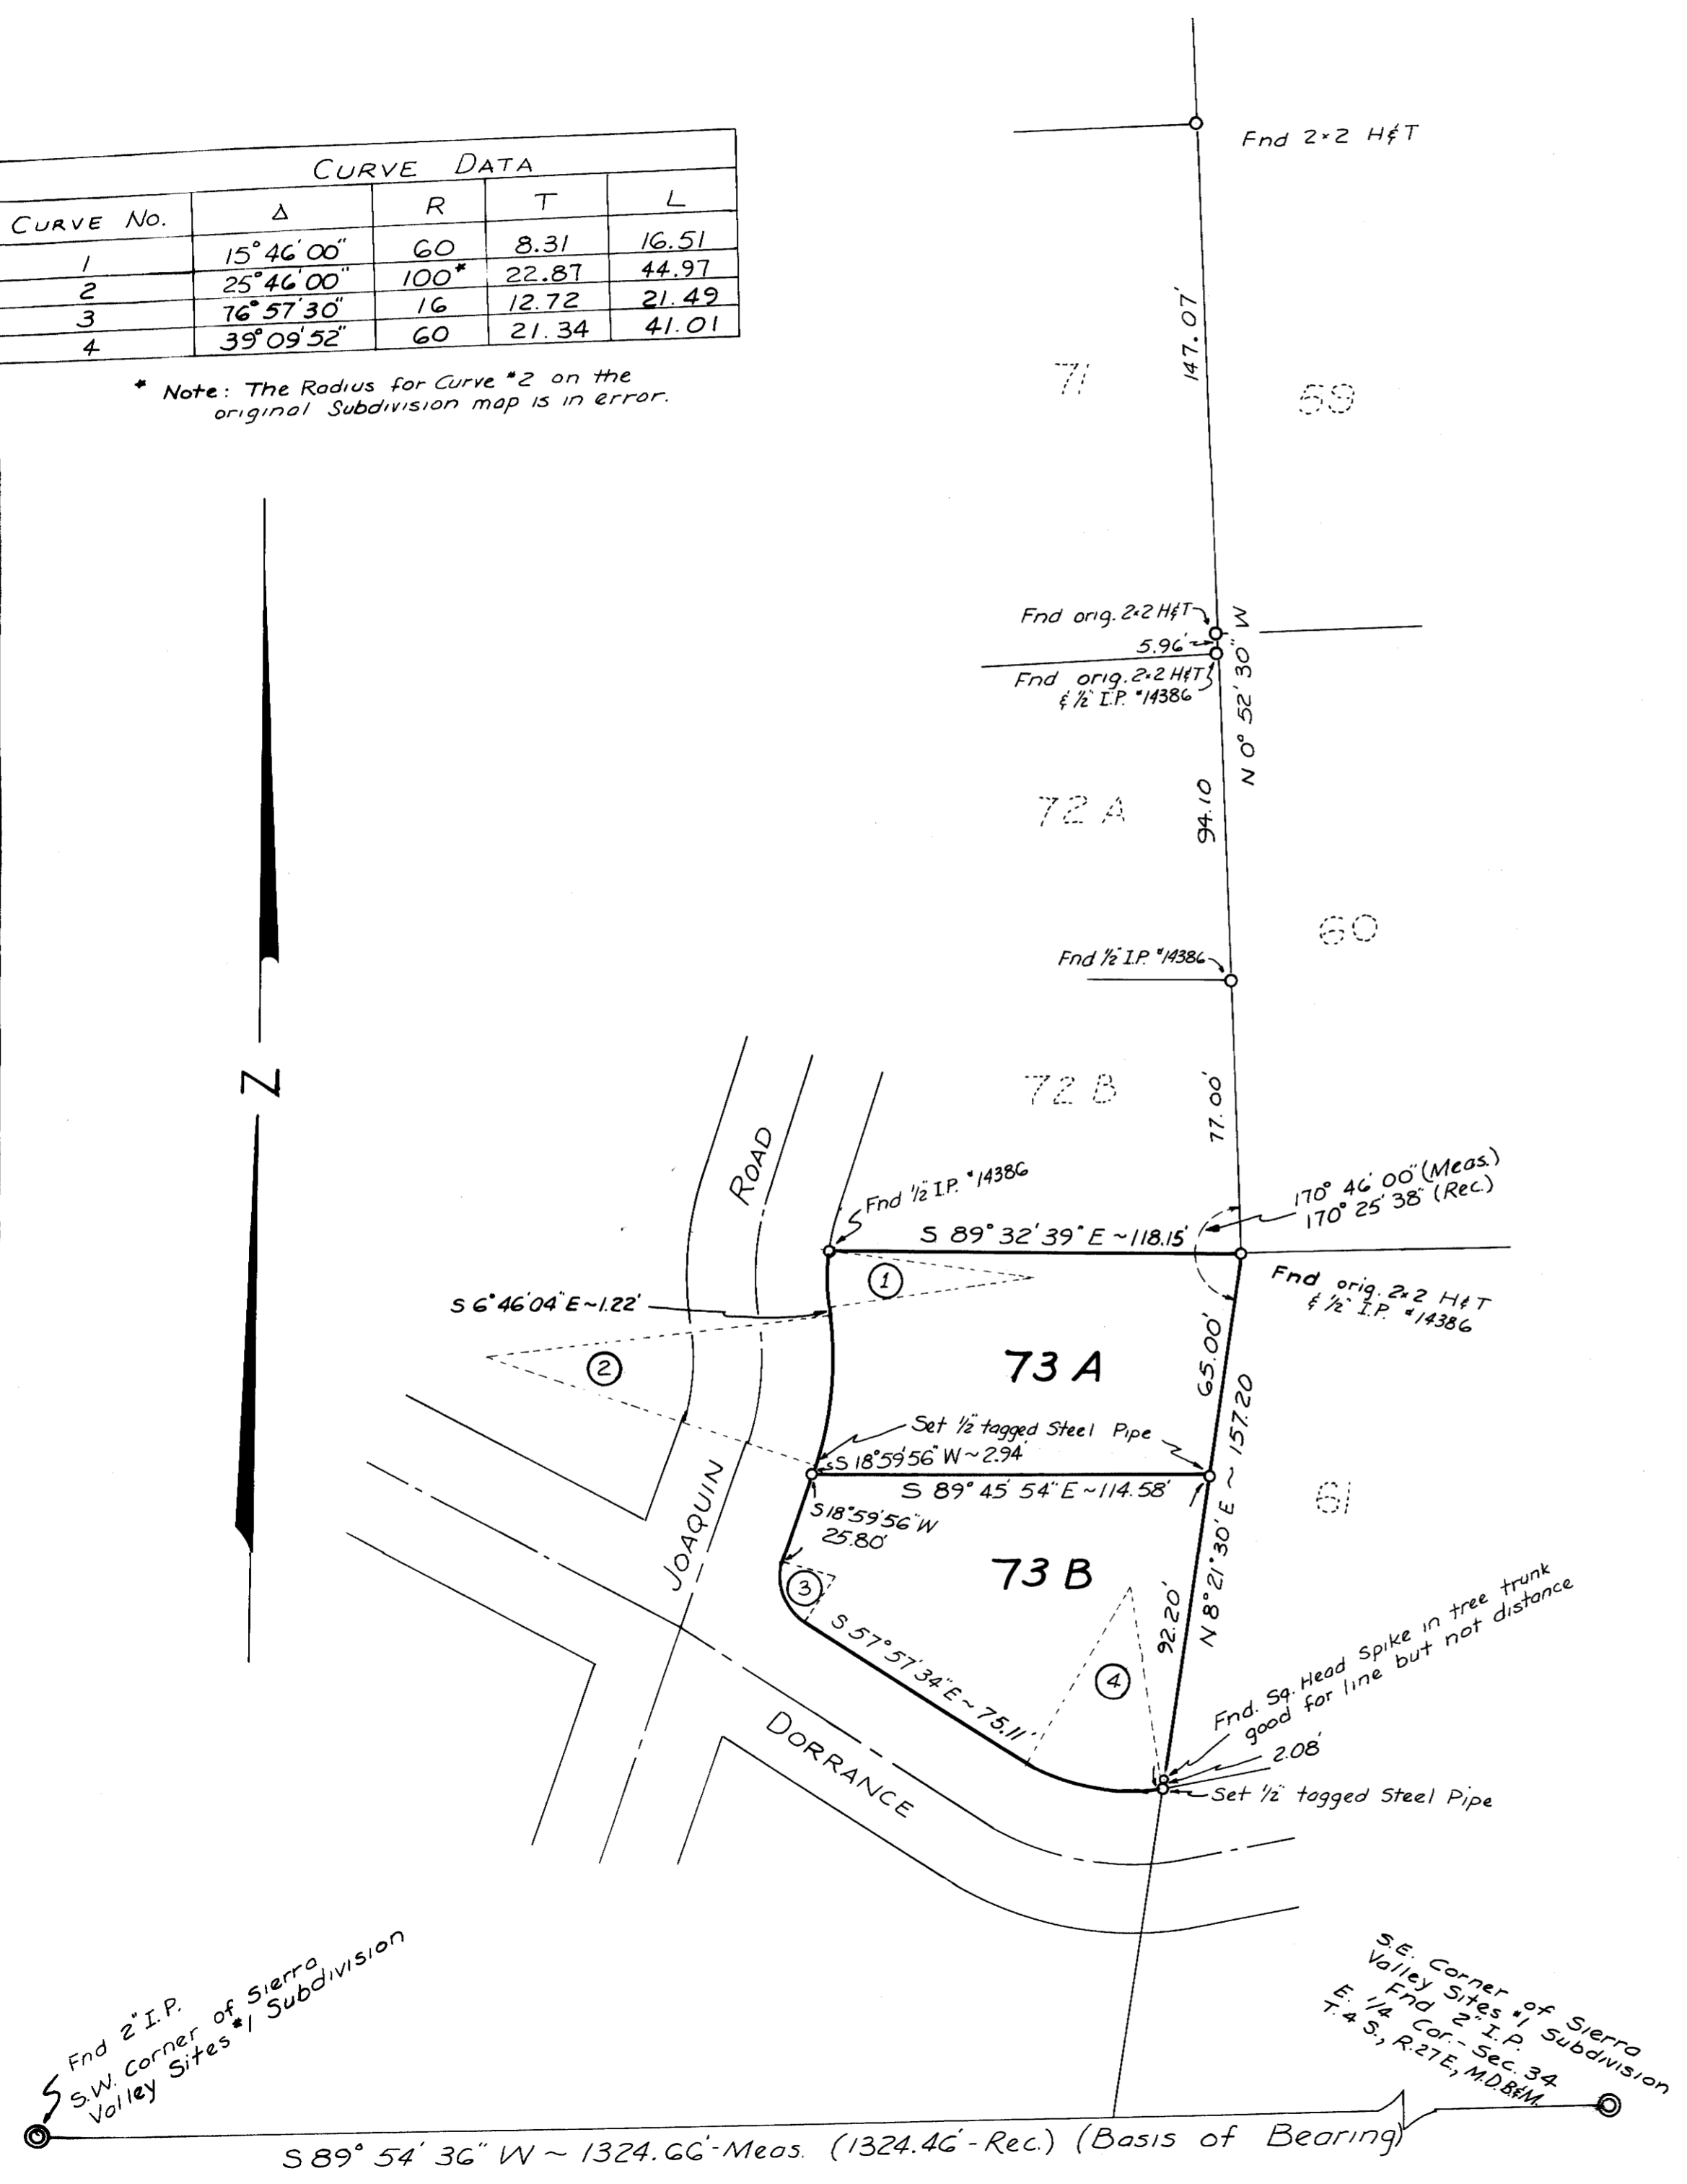

SURVEYOR'S CERTIFICATE:

This map correctly represents a survey made by me in conformance with the requirements of the Land Surveyor's Act at the request of Fritz Frey in July, 1965.

William F. Wilke
William F. Wilke, R.C.E. 14386



COUNTY ENGINEER'S CERTIFICATE:

This map has been examined for conformance with the requirements of the Land Surveyor's Act this _____ day of _____, 1965.

County Surveyor

RECORDER'S CERTIFICATE:

Filed for record this 1st day of September, 1965, at 11:45 A.m in Book 4 of Maps at page 80 at the request of Fritz Frey

Ann M. Webb
County Recorder

Basis of Bearing: The southerly boundary of the Sierra Valley Sites #1 Subdivision: S 89° 54' 36" W as recorded.

Record of Survey
SIERRA VALLEY SITES #1
Lot 73

Mono County, California
Section 34, T.3S., R.27E., M.D.B. & M.
Scale 1"=40' August, 1965
Downer Engineering - Minden, Nevada