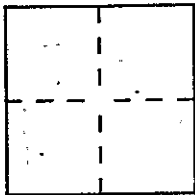


**CORNER RECORD**Document Number CR 437City of OAKLANDCounty of ALAMEDA, CaliforniaBrief Legal Description LOTS 248 & 249, MERRIEWOOD, 4 M 50**CORNER TYPE**

Government Corner ☐ Control ☐  
 Meander ☐ Property ☐  
 Rancho ☐ Other ☐  
 Date of Survey \_\_\_\_\_

**COORDINATES  
(Optional)**

N. \_\_\_\_\_  
 E. \_\_\_\_\_  
 Zone \_\_\_\_\_ Datum \_\_\_\_\_  
 Elev. \_\_\_\_\_

Corner — Left as found ☐ Found and tagged ☐ Established ☐ Reestablished ☐ Rebuilt ☐

Identification and type of corner found: Evidence used to identify or procedure used to establish or reestablish the corner:

Found points as shown on reverse


A description of the physical condition of the monument as found and as set or reset:

Set points as shown on reverse

**SURVEYOR'S STATEMENT**

This Corner Record was prepared by me or under my direction in conformance with the Land Surveyors' Act on 9-14 1994.

Signed Don Vary (L.S. or R.C.E. Number 7136)

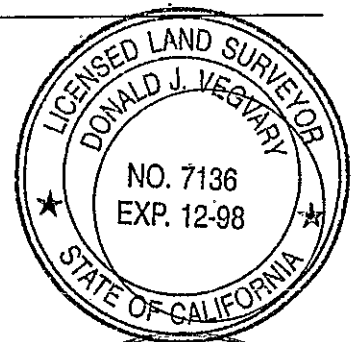**COUNTY SURVEYOR'S STATEMENT**

This Corner Record was received 9-15 1994 and examined and filed 5-3 1998.


Signed Russell Penland, Jr. Title Deputy County Surveyor



County Surveyor's Comment \_\_\_\_\_

# CORNER RECORD

LOTS 248 & 249  
MERRIEWOOD - 4 M 50

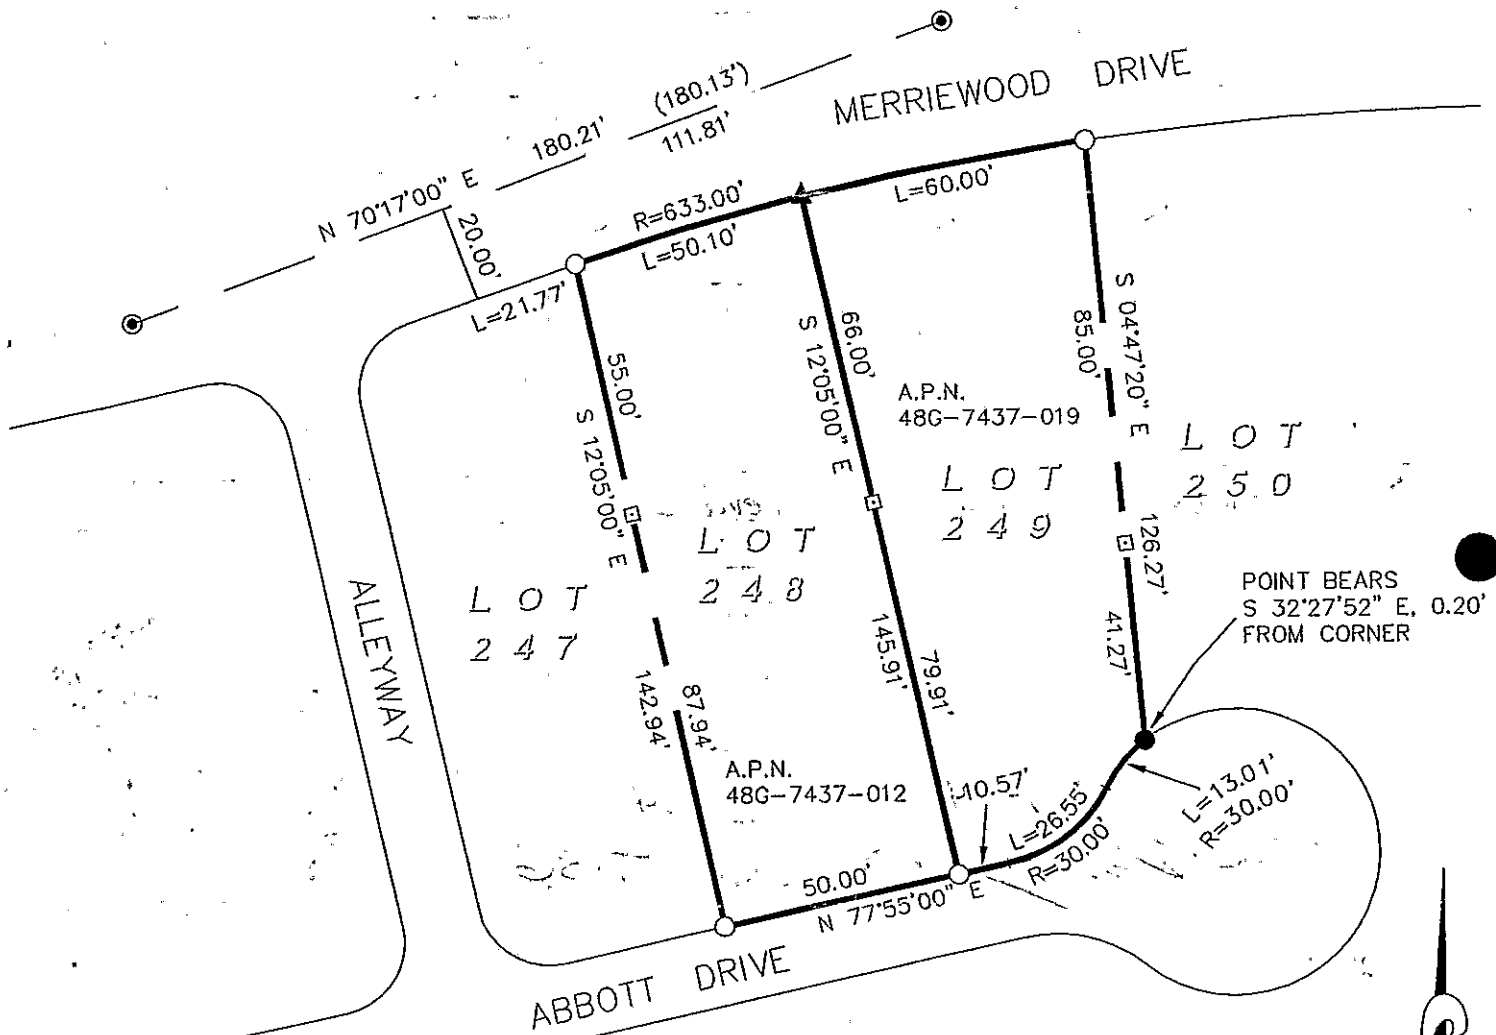

## LEGEND

- FOUND STANDARD MONUMENT, PER 4 M 50.
- FOUND 1/2" REBAR, C.E. 27185.
- ▲ FOUND 1/2" IRON PIPE, TAGGED IT, L.S. 4336.
- SET 5/8" REBAR & CAP, R.C.E. 18546.
- ⊠ SET HUB & TAG, L.S. 4336.

IVAN VEGVARY & ASSOCIATES  
CIVIL ENGINEER - LAND SURVEYOR  
40 TERRA TERESA  
LAFAYETTE, CA 94549  
(510) 947-1051