



PANDA RESTAURANT GROUP INC.  
1683 Walnut Grove Ave.  
Rosemead, California  
91770  
Telephone: 626.799.9898  
Facsimile: 626.372.8288

All ideas, designs, arrangement and plans indicated or represented by this drawing are the property of Panda Express Inc. and were created for use on this specific project. None of these ideas, designs, arrangements or plans may be used by or disclosed to any person, firm, or corporation without the written permission of Panda Express Inc.

REVISIONS:


ISSUE DATE:

1	04.29.2021 ISSUE FOR PERMIT
2	06.04.2021 ISSUE FOR BID

DRAWN BY: JEL

PANDA PROJECT #: - S8-22-D8135  
C&P PROJECT #: - 2200775




06.04.2021

PANDA EXPRESS  
TRUE WARM AND WELCOME 2300  
SKYBROOKE BOULEVARD & STATE ROAD 54  
LUTZ, FL 33558

E-102

SECURITY CAMERA PLAN


TRUE WARM & WELCOME 2300 R4

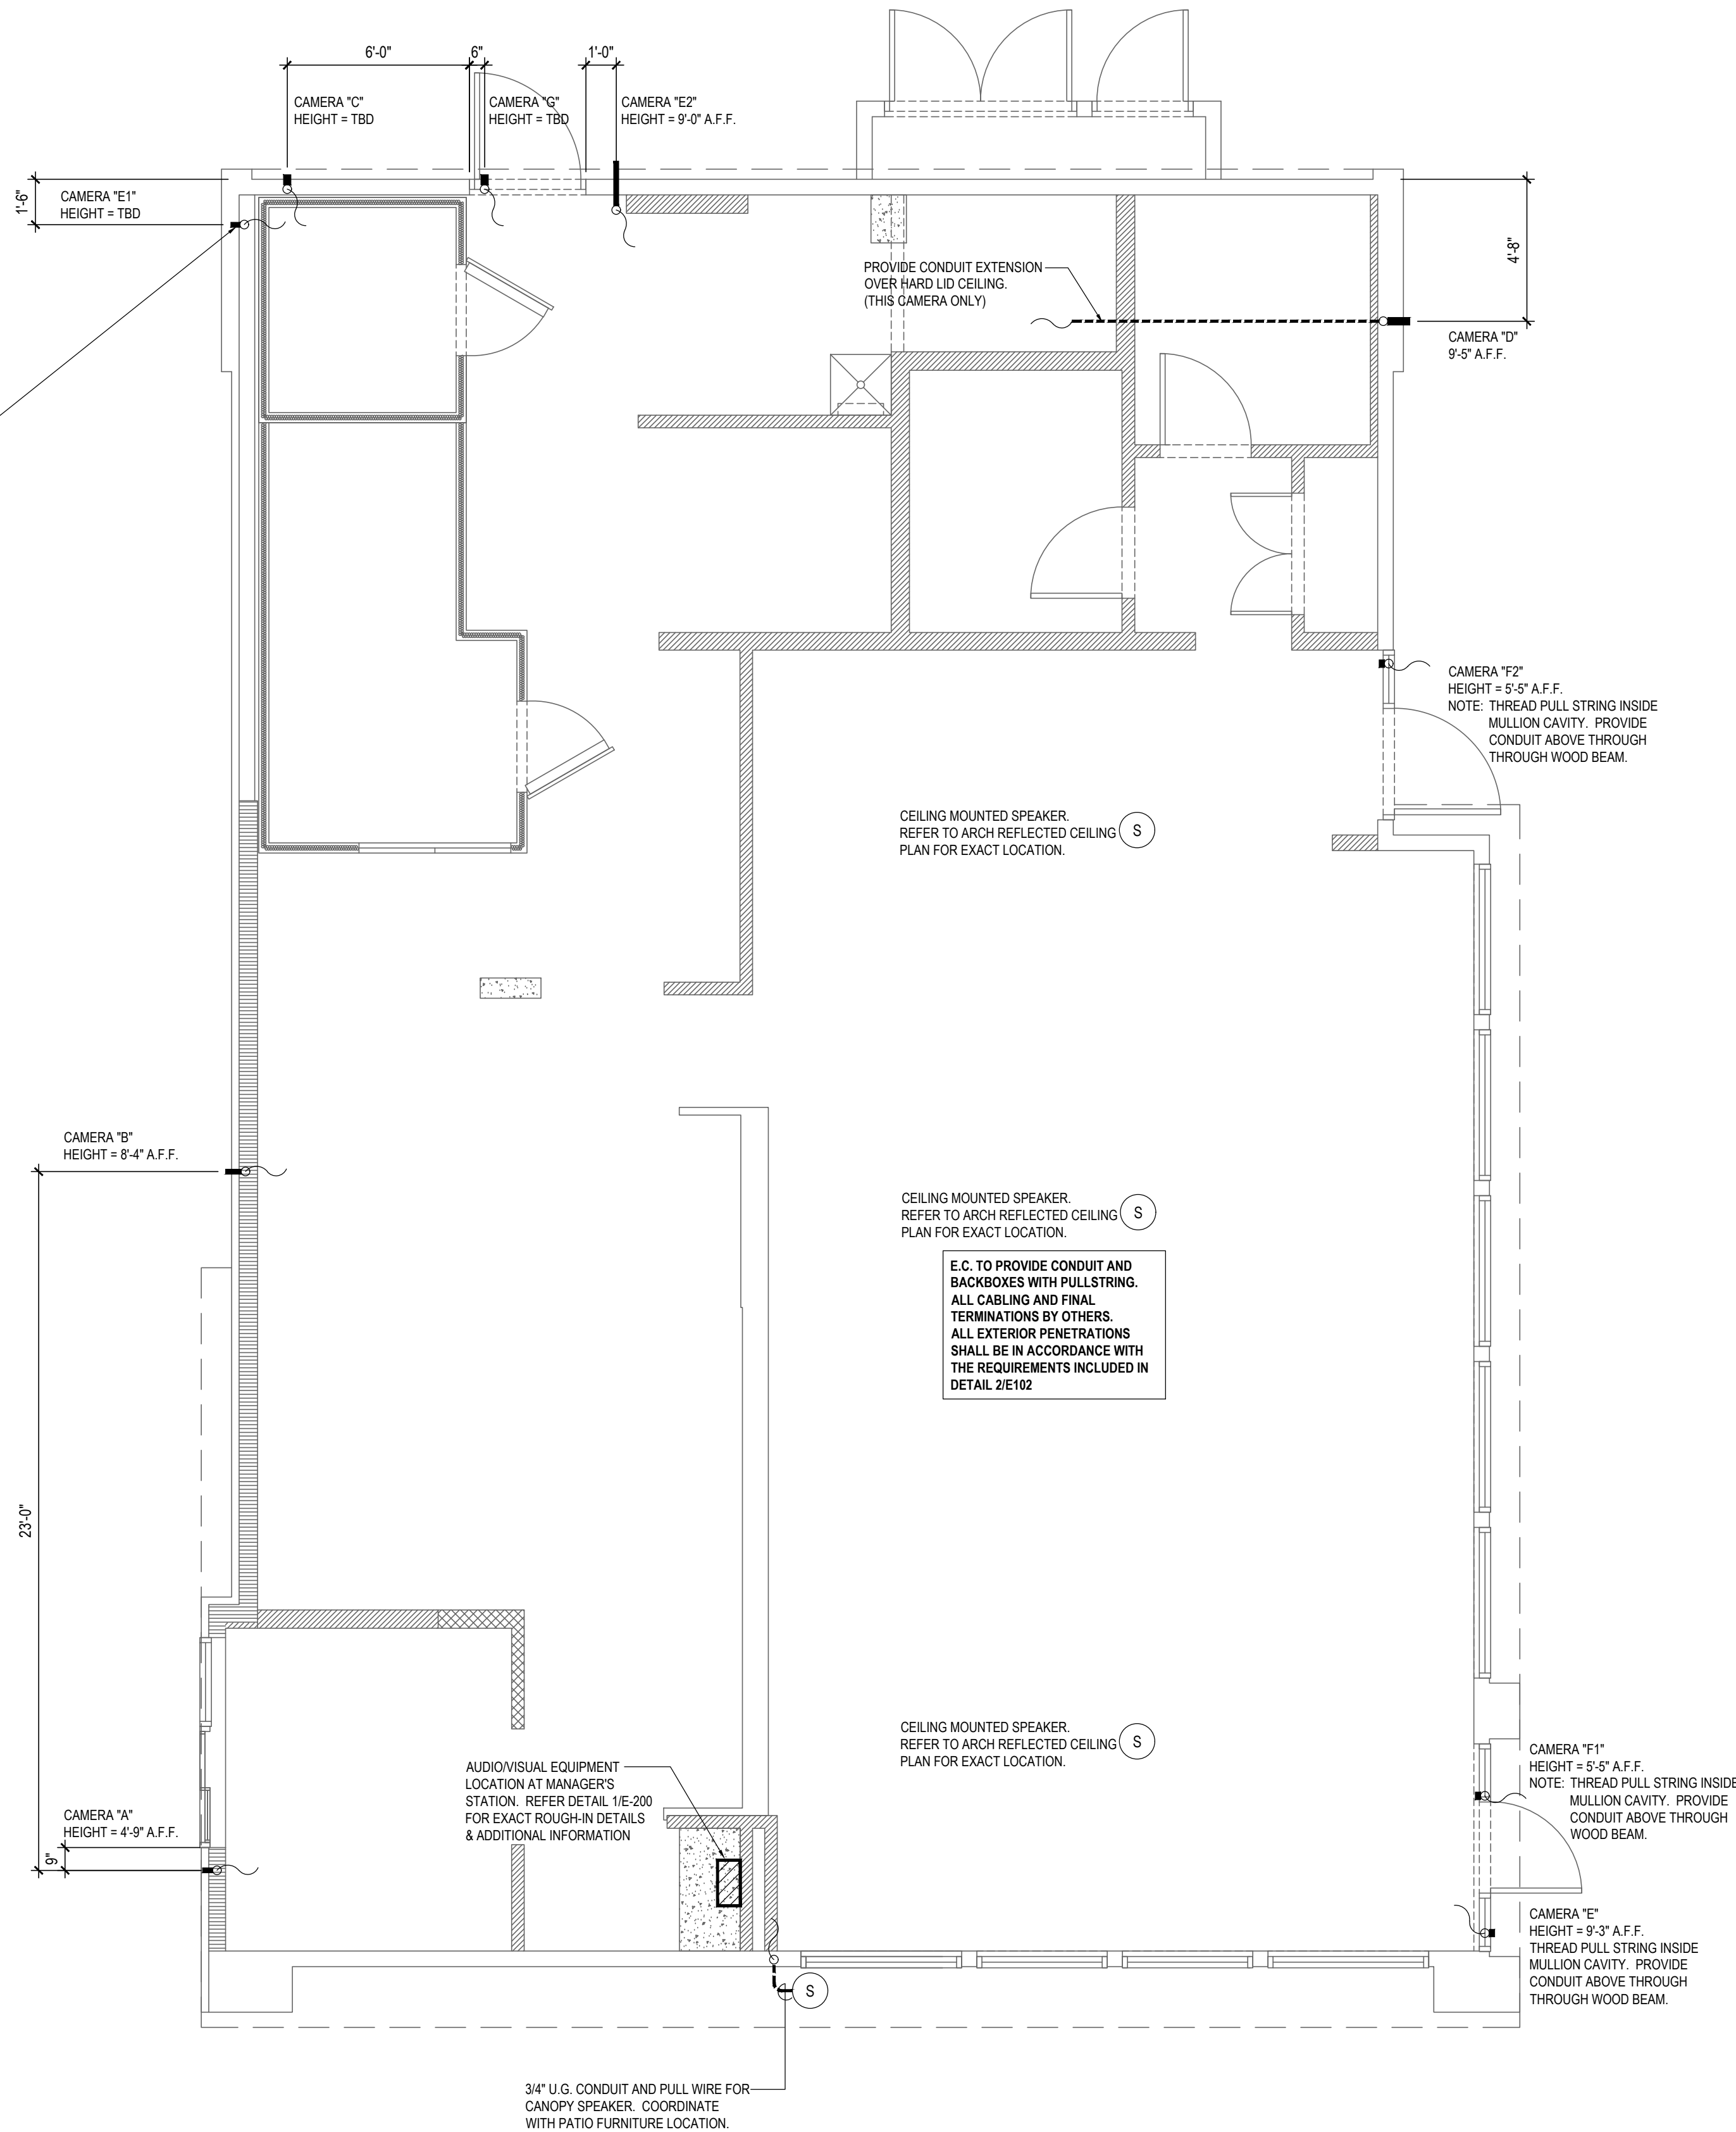

NOTE:  
G.C./ELECTRICAL SUB TO COORDINATE WITH PANDA RESTAURANT PROJECT MANAGER ON ANY CAMERA LOCATIONS TO BE ADDED AND/OR OMITTED.

ACTUAL QUANTITY OF CAMERAS TO BE VERIFIED BY G.C./ELECTRICAL SUB WITH THE FOLLOWING CAMERA VENDOR CONTACT.

JOHN STRAIN  
INTERFACE SECURITY SYSTEMS  
PHONE: 314-708-9878  
EMAIL: john.strain@interfacesys.com

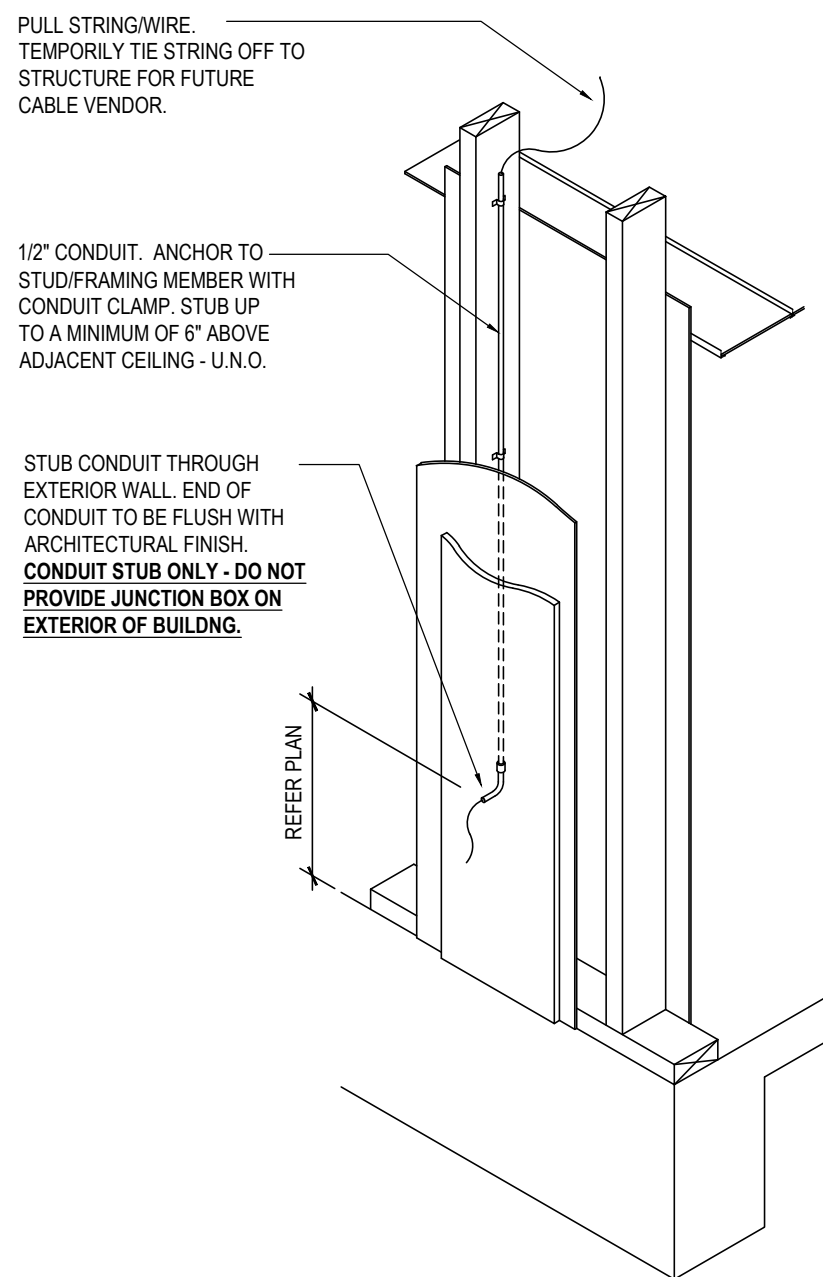

CONDUIT ROUGH-IN DETAIL 2  
NOT TO SCALE E-102

SECURITY CAMERA PLAN 1  
Scale= 1/4" = 1'-0" E-102